

**OFFICE OF THE TRANSPORT COMMISSIONER-CUM-CHAIRMAN  
STATE TRANSPORT AUTHORITY, ODISHA, CUTTACK**

Notice No: 3437

Date: 01/03/2024.


**CORRIGENDUM NOTICE - I**


**RFB No.: LX- 10/2024/1504/TC Dated 27.01.2024.**

In reference to the above RFB No, "Selection of Successful Bidder for Design, Construction of Automated Testing Station, Procurement, Supply, Installation of Vehicle Testing Equipment and Operation & Maintenance at 21 Location in Odisha State", a corrigendum containing tentative layout designs of 21 locations has been published. The CAD file of the layout shall be shared with the successful bidder for the selected locations. Please refer the website <https://enivida.odisha.gov.in> for details.


**By the orders of the Transport Commissioner, Odisha**

  
**Addl. Commissioner Transport (Tech)  
STA, Odisha**

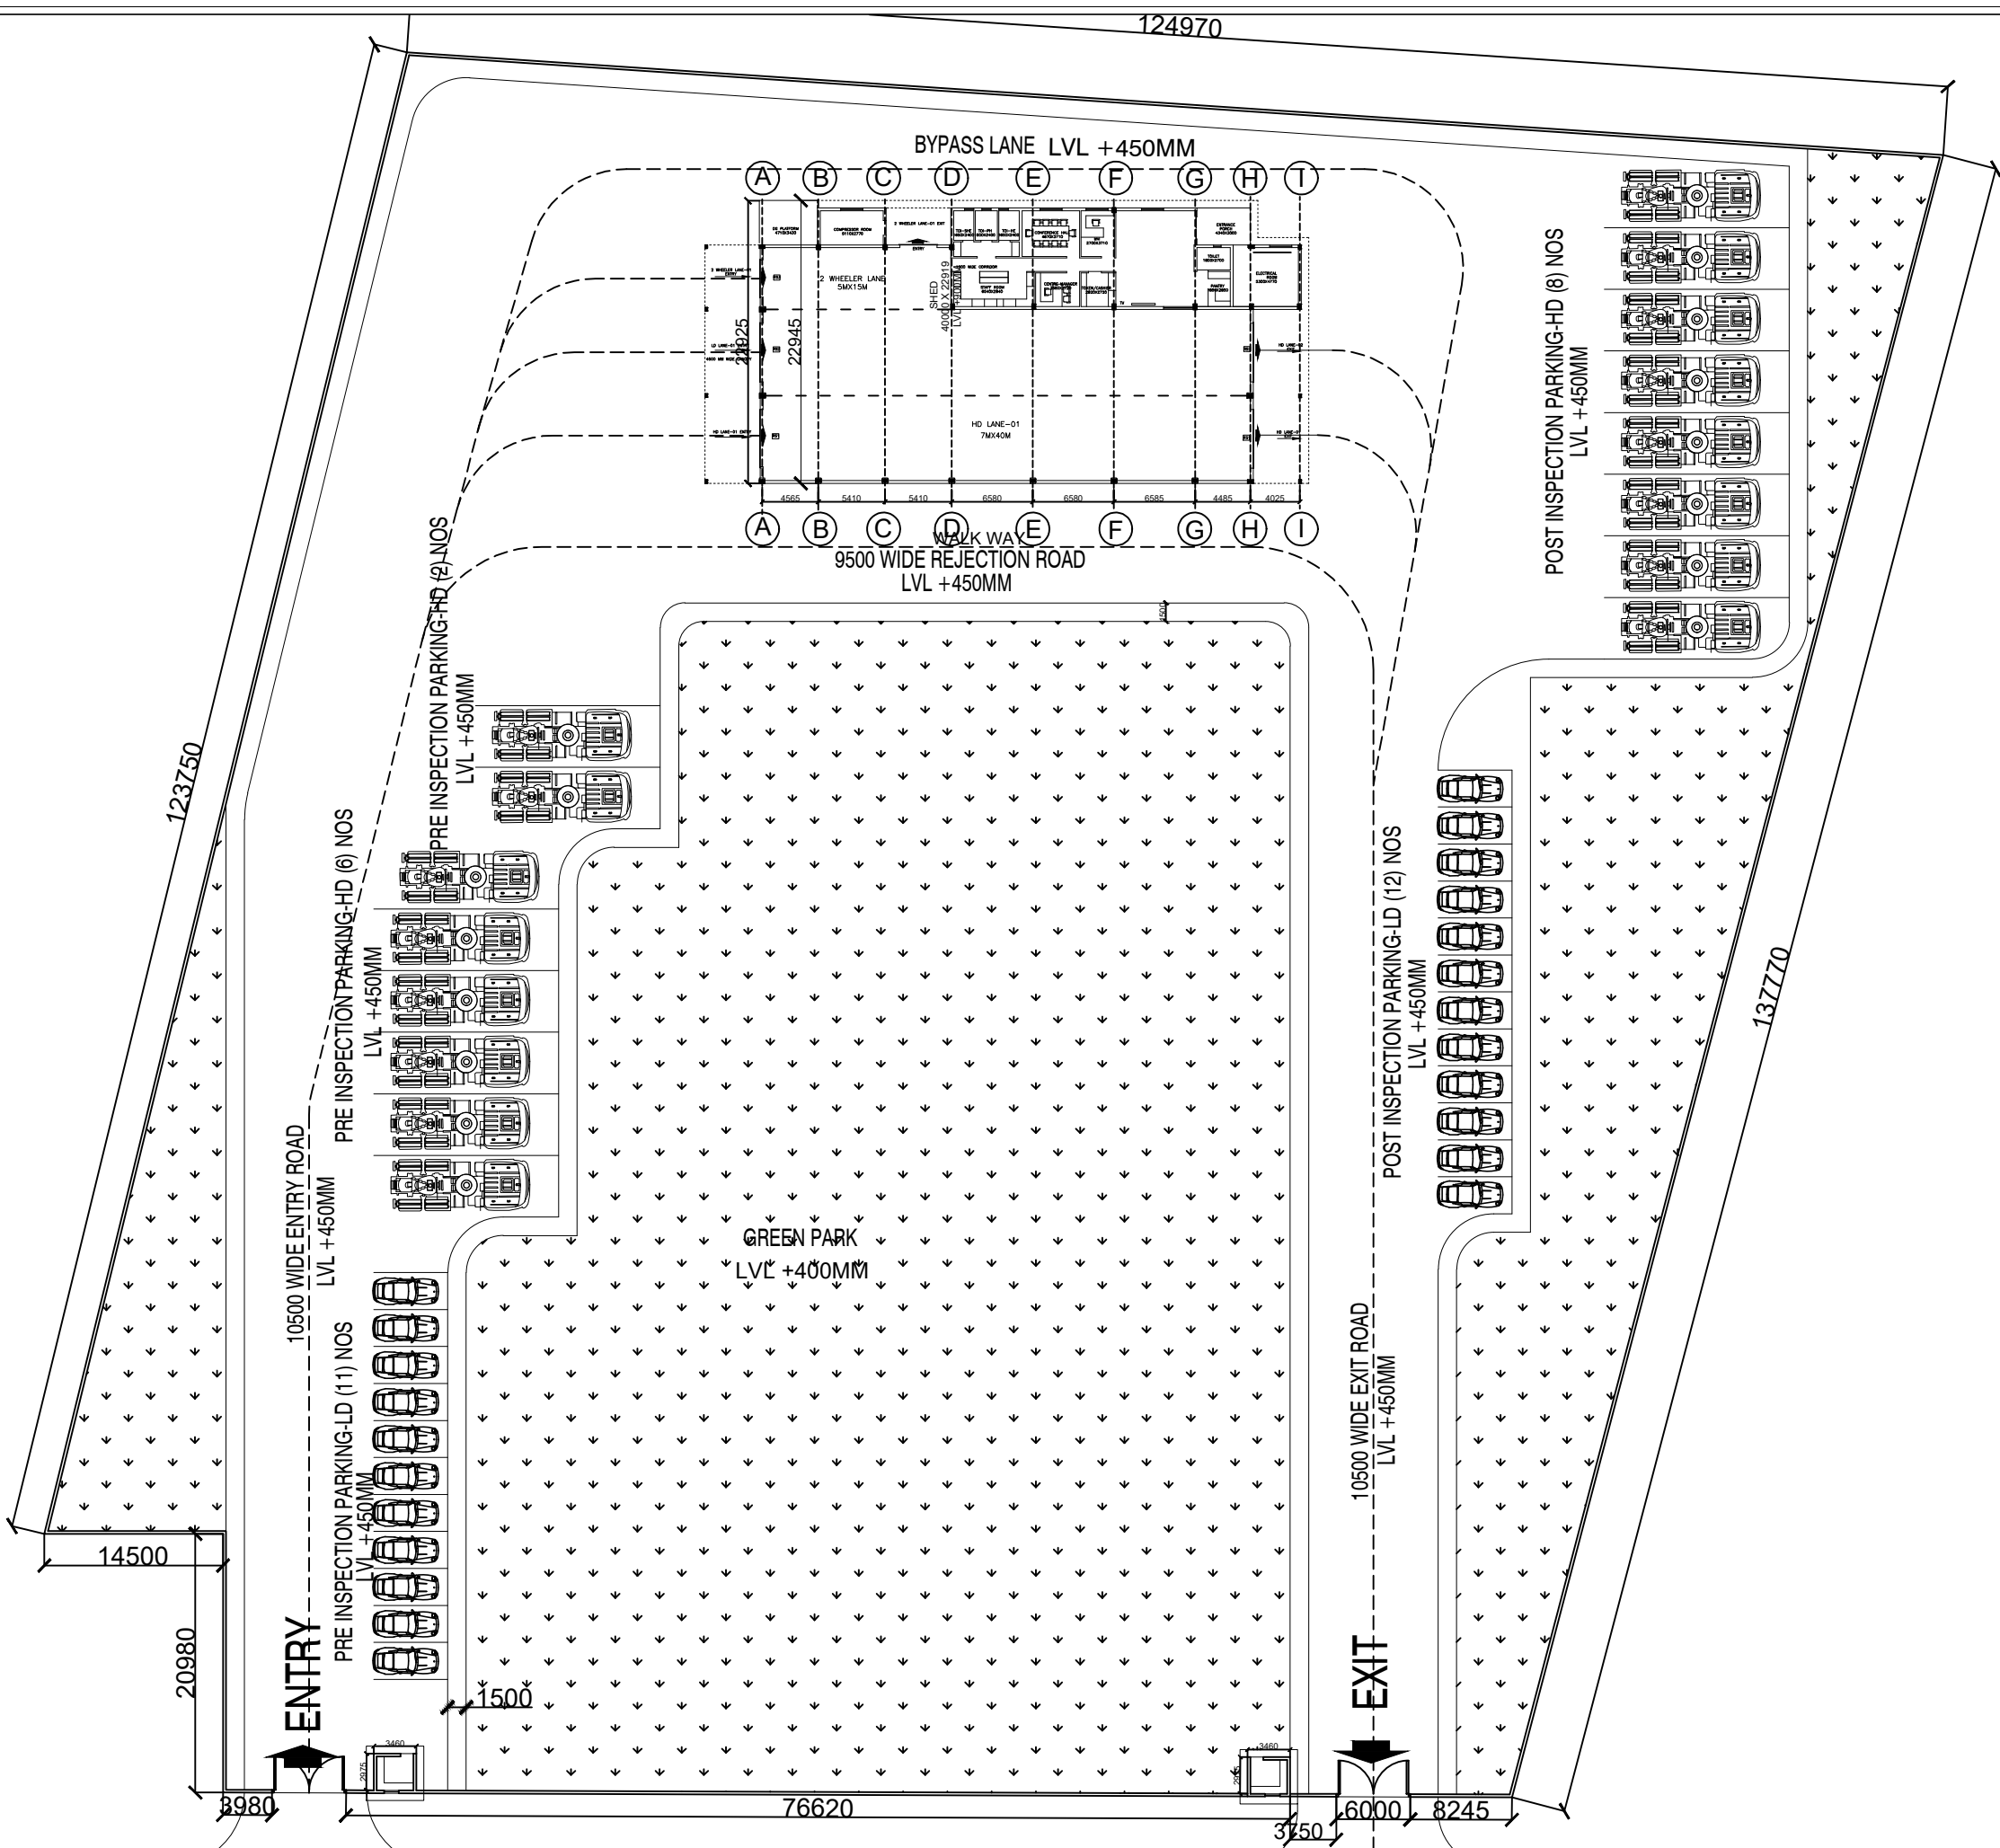
 
|                                                      |  
|------------------------------------------------------|--|-----------|-------------|------------|-------------------|---|-------------------|---|-------------|------------------|-----------|---------------------------------------------------------------|---|--------------|------------|-------------------------|---------------------|-----------------------|----------------|
| CLIENT                                               |  | REVISIONS |             |            | EXECUTING AGENCY: |   | PRIME CONSULTANT: |   | DESIGNATION | SEAL & SIGNATURE | PROJECT:- |                                                               | <div><div>NORTH</div><div></div></div> | SCALE: 1:100 |            |                         |                     |                       |                |
| TRANSPORT<br>DEPARTMENT,<br>GOVERNMENT OF<br>ODISHA. |  |           |             |            |                   | <div><br/>INTERNATIONAL CENTER FOR<br/>AUTOMOTIVE TECHNOLOGY</div> |                   | COMPREHENSIVE ARCHITECTURAL<br>SERVICES, NOIDA<br><br>C 202, UTC TOWER, SECTOR 132, NOIDA, U.P.<br>MOB.: +91 9899441033, EMAIL: nirbhayshukla@gmail.com |             | CHIEF ARCHITECT  |           | PROPOSED AUTOMATED TESTING<br>STATION (ATS) AT ANGUL, ODISHA. |   | BY           | DATE       |                         |                     |                       |                |
|                                                      |  | DRAWN     | RAMAN ARORA | 21.11.2023 |                   |   |                   |   |             |                  |           |                                                               |   |              |            |                         |                     |                       |                |
|                                                      |  | DESIGNED  | NIRBHAY     | 21.11.2023 |                   |   |                   |   |             |                  |           |                                                               |   |              |            |                         |                     |                       |                |
|                                                      |  | CHECKED   | NIRBHAY     | 21.11.2023 |                   |   |                   |   |             |                  |           |                                                               |   |              |            |                         |                     |                       |                |
|                                                      |  |           |             |            |                   |   |                   |   |             |                  |           | APPROVED                                                      |   | SHASHANK     | 21.11.2023 |                         |                     |                       |                |
|                                                      |  | SL.       | REV.No.     | DATE       | DESCRIPTION       |   |                   |   |             | ARCHITECT        |           | TITLE:-                                                       |   | SITE PLAN    |            | JOB NO.<br>JAMMU/ARCH-1 | DISCIPLINE<br>ARCH. | DRAWING NO.<br>AR-1.0 | REVISION<br>RO |

BALASORE

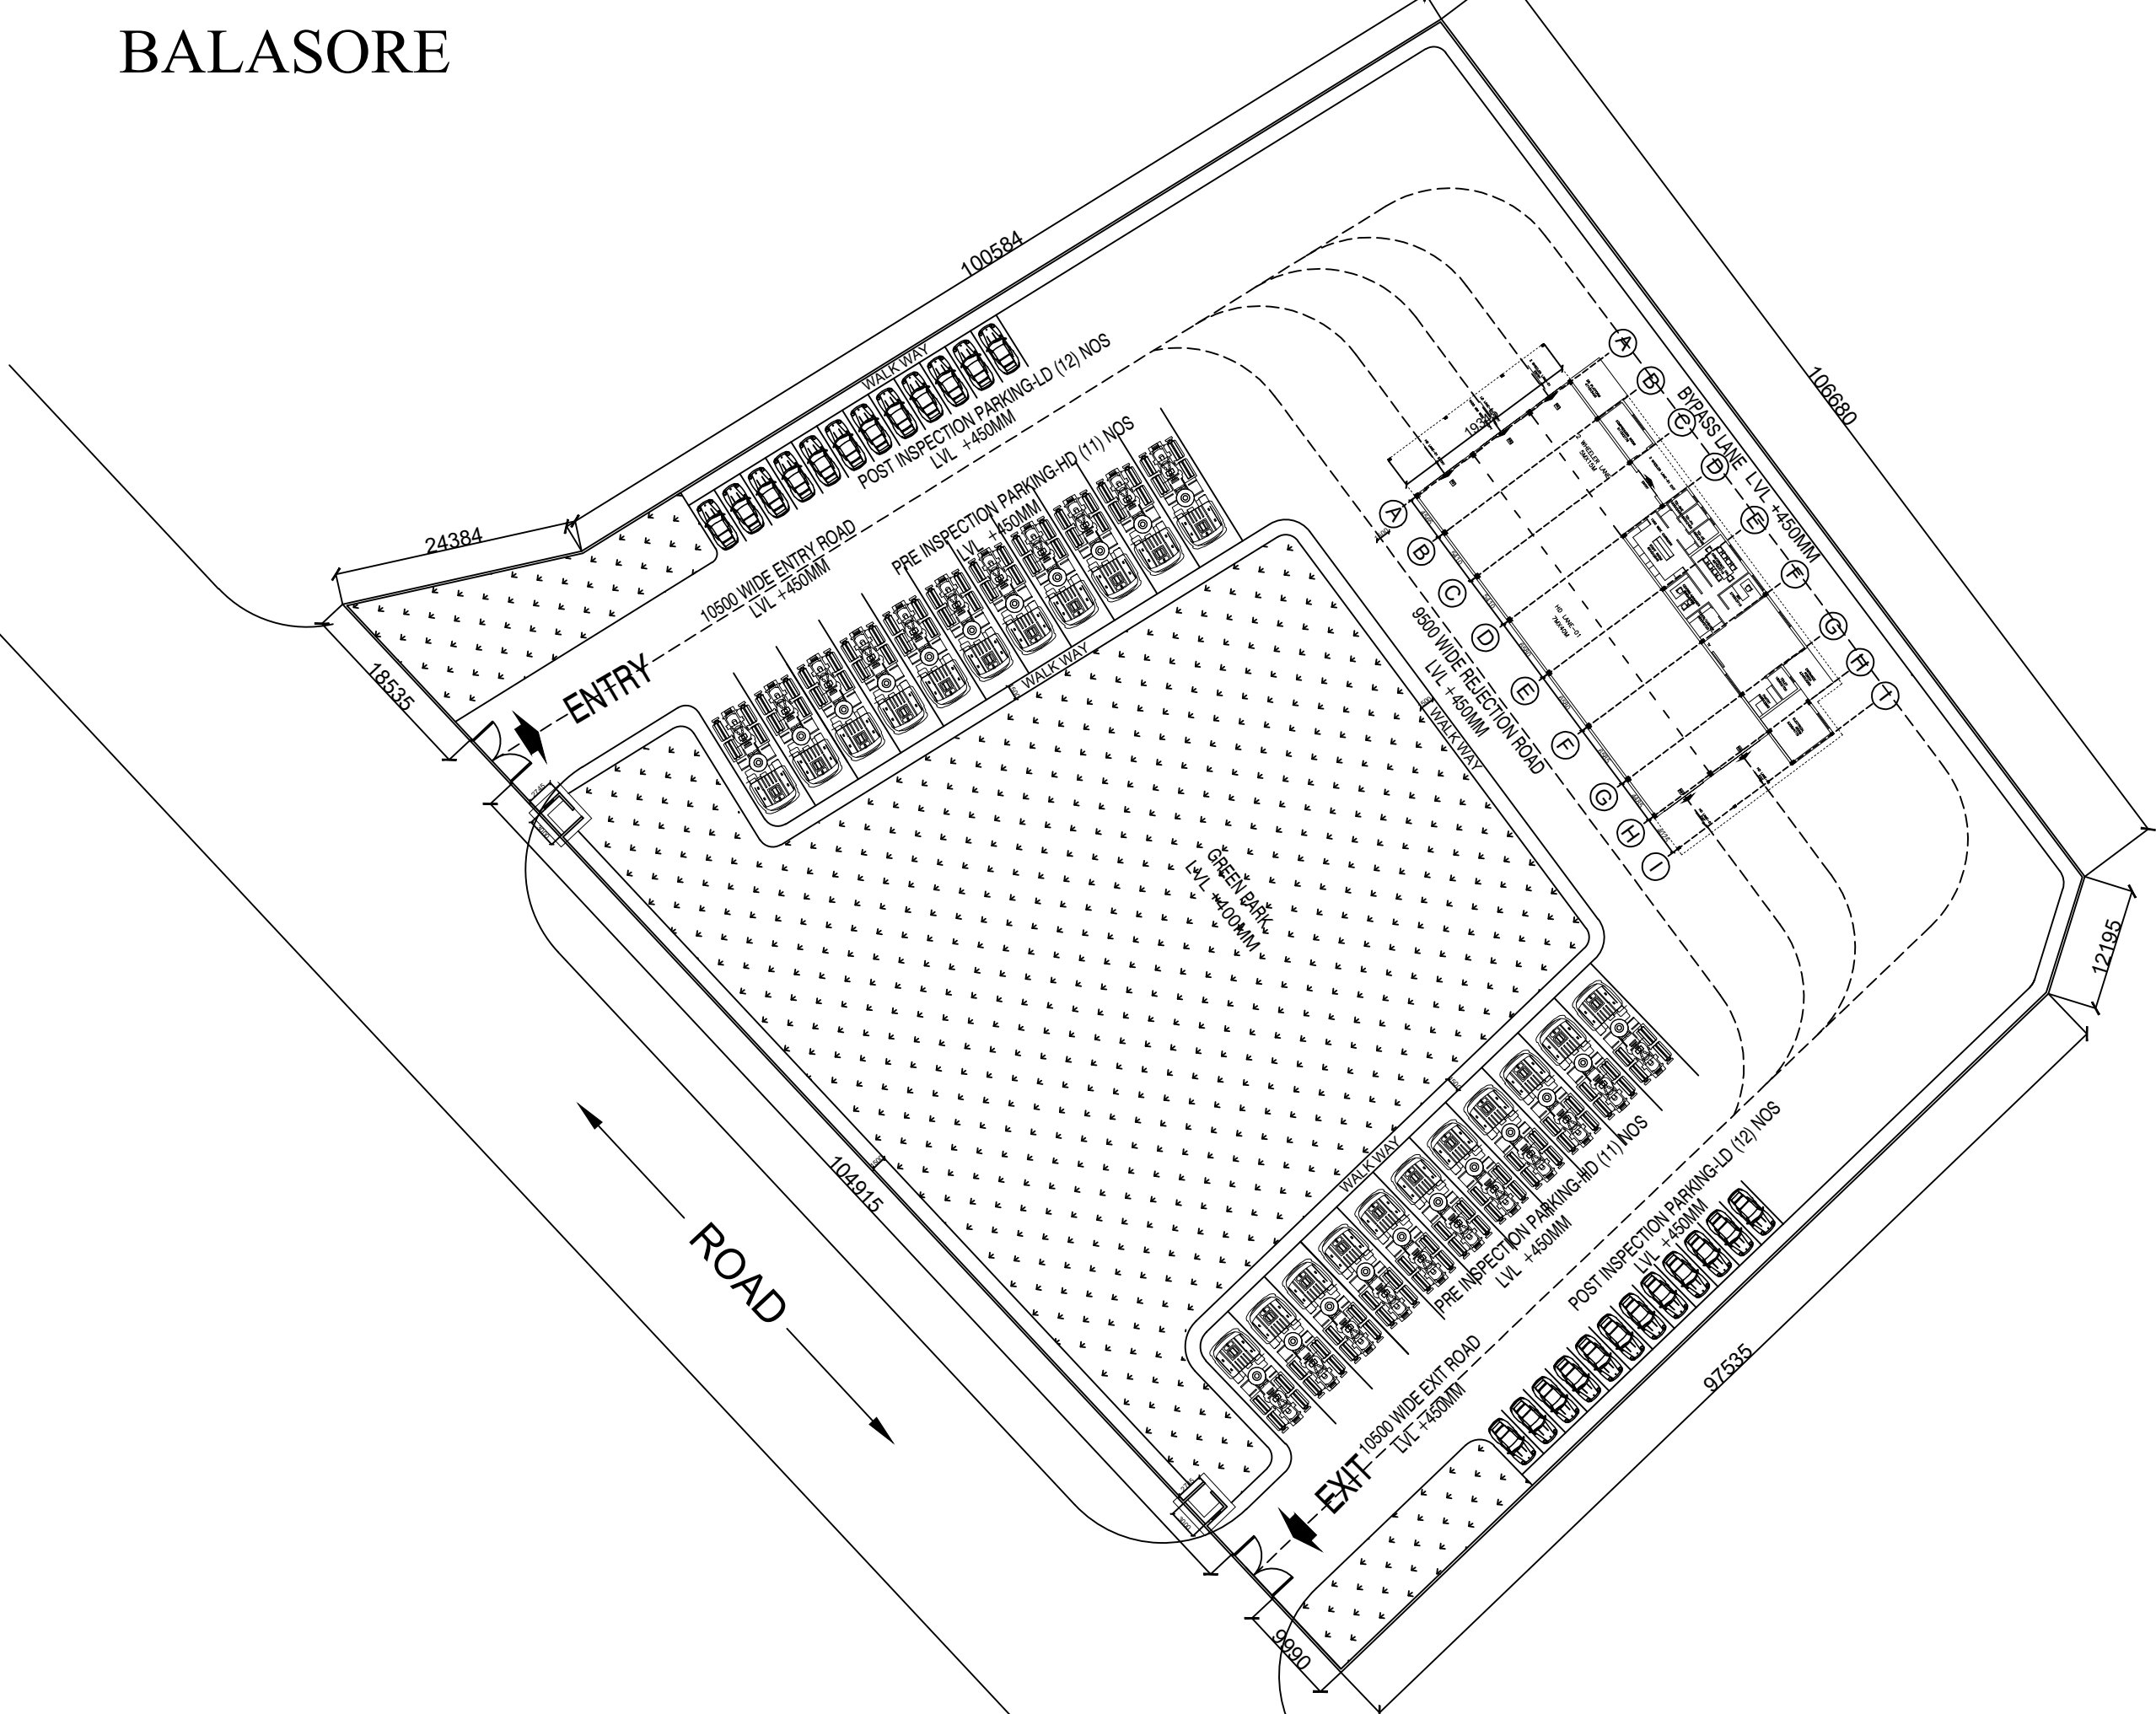

| CLIENT                                               | REVISIONS |         |      |             |
|------------------------------------------------------|-----------|---------|------|-------------|
| TRANSPORT<br>DEPARTMENT,<br>GOVERNMENT OF<br>ODISHA. |           |         |      |             |
|                                                      |           |         |      |             |
|                                                      |           |         |      |             |
|                                                      | SL.       | REV.No. | DATE | DESCRIPTION |

EXECUTING AGENCY:

  
INNOVATION • SERVICE • EXCELLENCE

INTERNATIONAL CENTER FOR  
AUTOMOTIVE TECHNOLOGY

PRIME CONSULTANT:

COMPREHENSIVE ARCHITECTURAL  
SERVICES, NOIDA


C 202, UTC TOWER, SECTOR 132, NOIDA, U.P.  
MOB.: +91 9899441033, EMAIL: nirbhayshukla@gmail.com

| DESIGNATION     |
|-----------------|
| CHIEF ARCHITECT |
| ARCHITECT       |

SEAL & SIGNATURE

PROJECT:-  
PROPOSED AUTOMATED TESTING  
STATION (ATS) AT BALASORE, ODISHA.

TITLE:-  
SITE PLAN

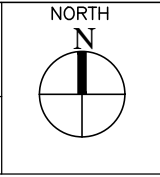


| SCALE: 1:100           |                     |                       |                |
|------------------------|---------------------|-----------------------|----------------|
|                        |                     | BY                    | DATE           |
| DRAWN                  | RAMAN ARORA         |                       | 23.11.2023     |
| DESIGNED               | NIRBHAY             |                       | 23.11.2023     |
| CHECKED                | NIRBHAY             |                       | 23.11.2023     |
| APPROVED               | SHASHANK            |                       | 23.11.2023     |
| JOB NO.<br>JAMU/ARCH-1 | DISCIPLINE<br>ARCH. | DRAWING NO.<br>AR-1.0 | REVISION<br>R0 |



Proposal For  
ADTS-RTO


KEY PLAN

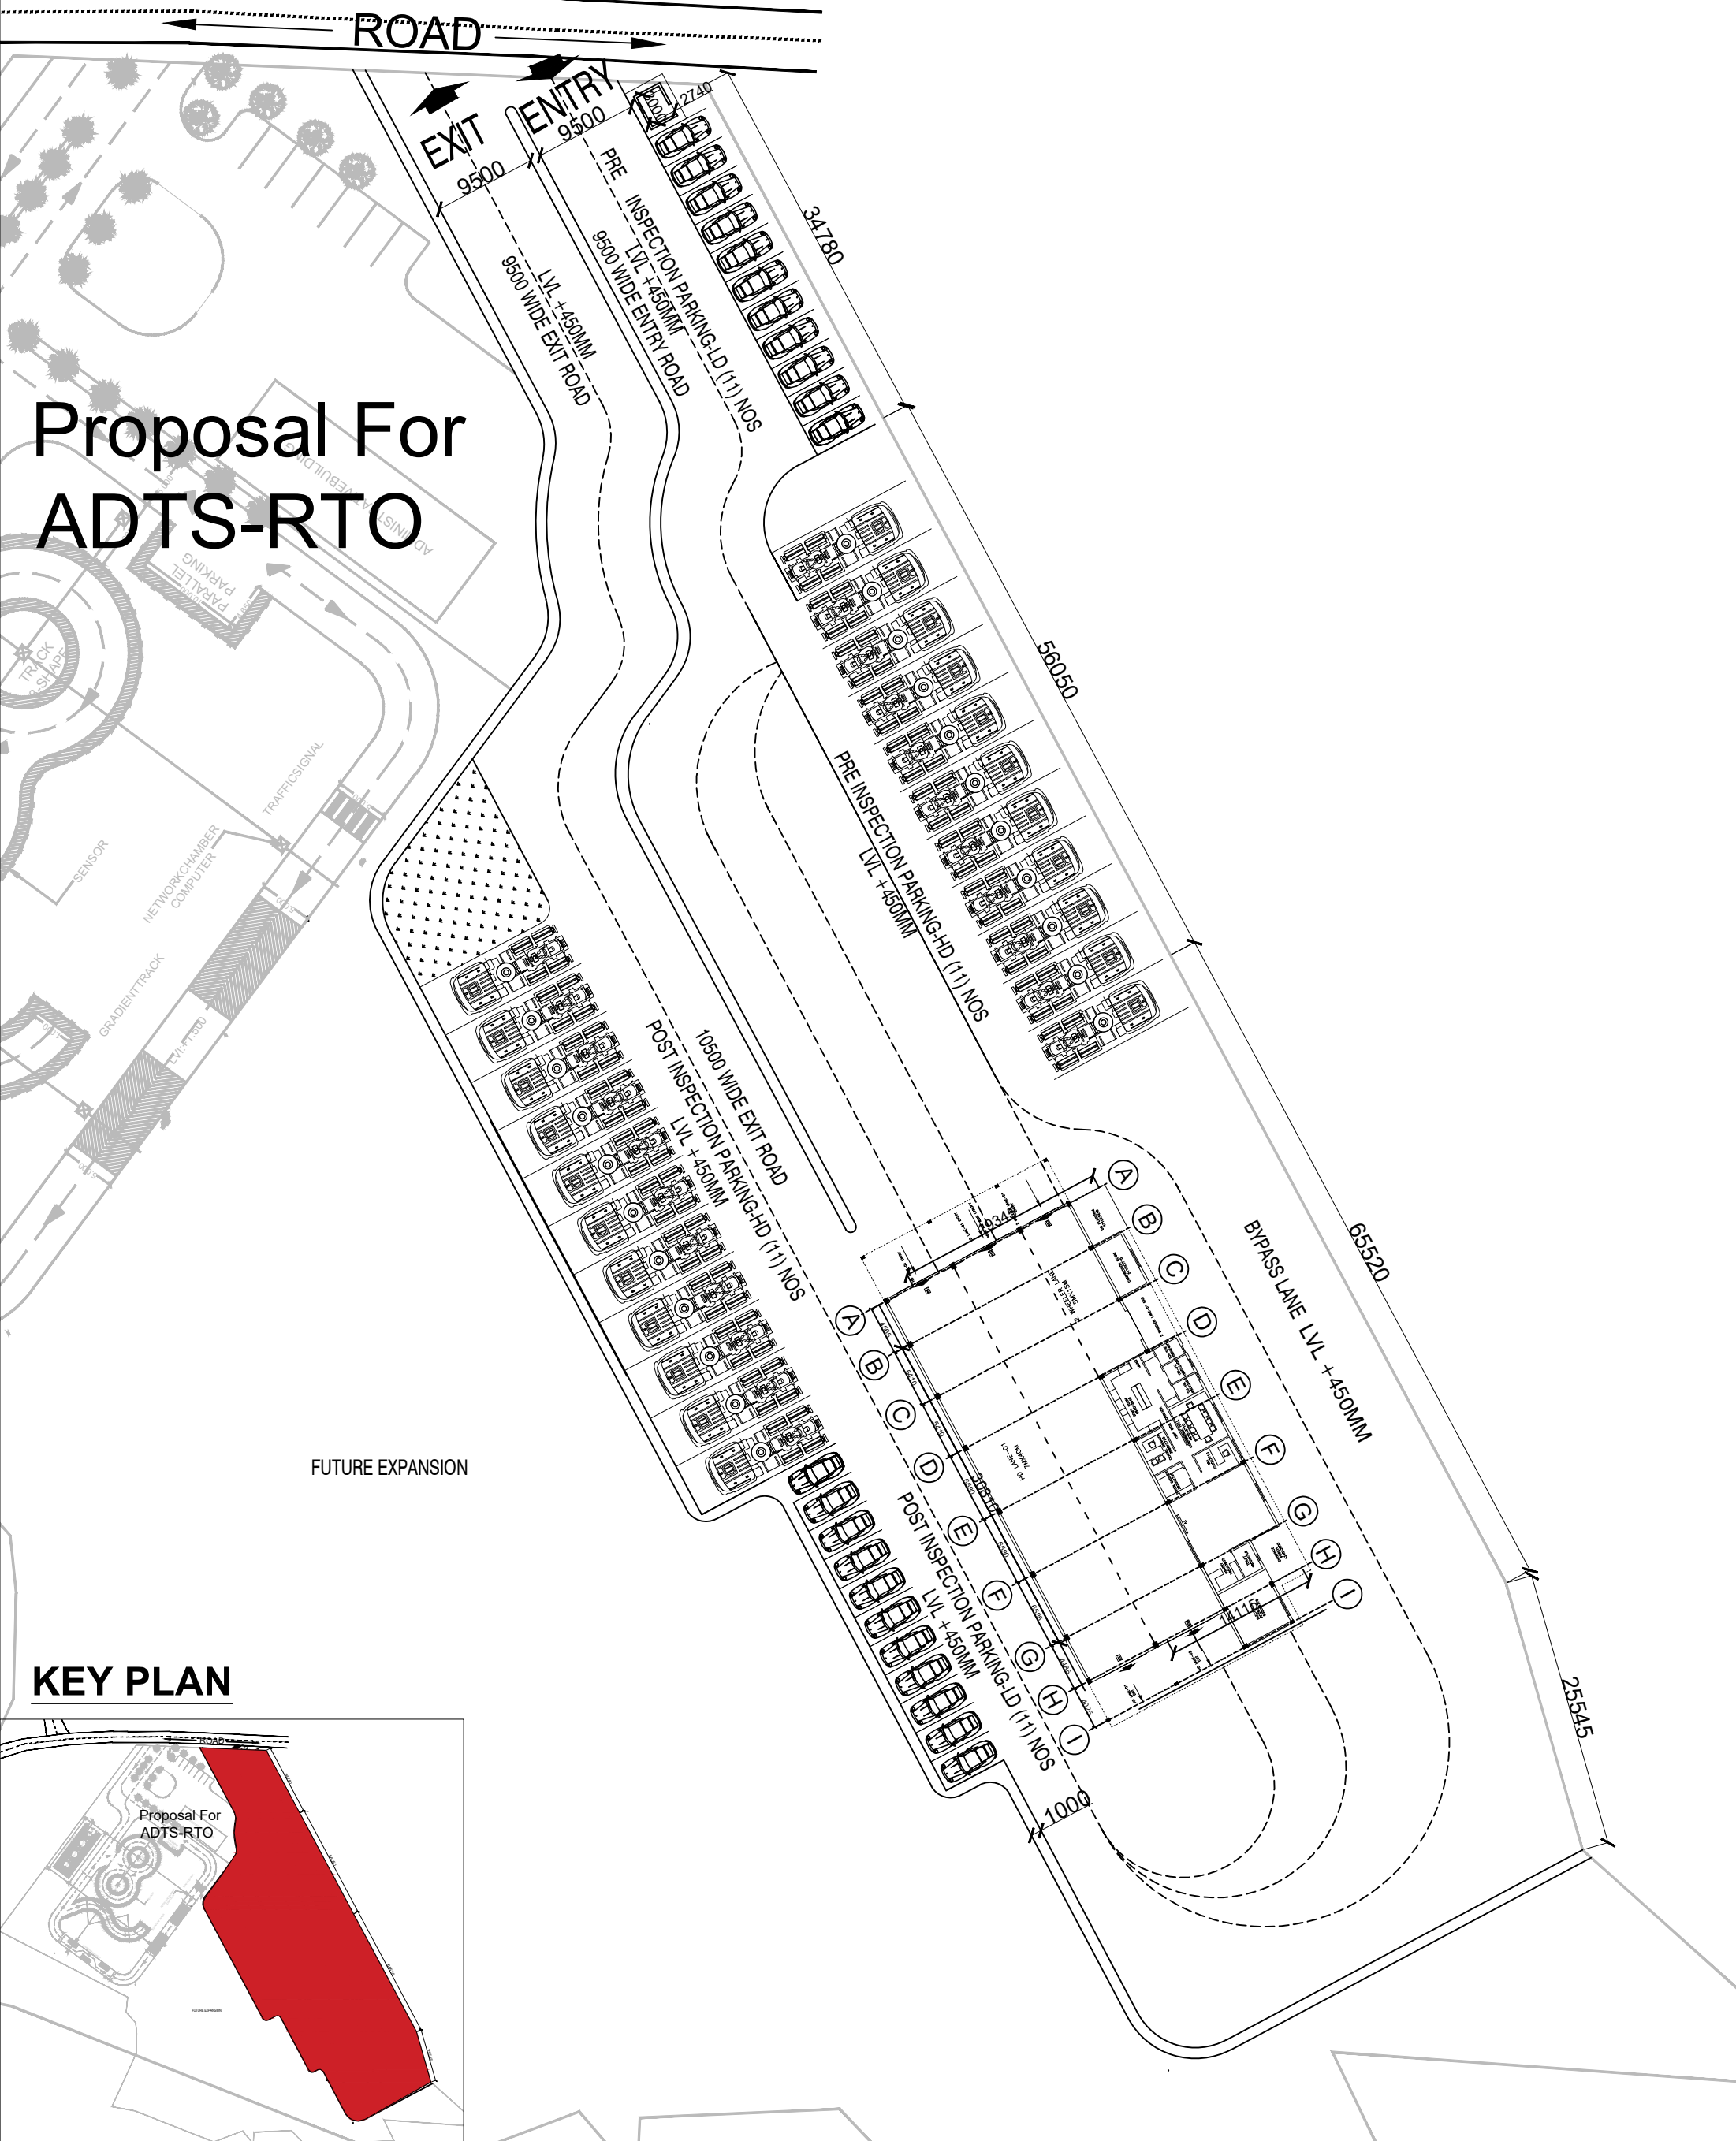

|                                                      |   |             |      |   |                 |                  |                                                                     |                                                                                       |              |             |                    |  |
|------------------------------------------------------|---|-------------|------|---|-----------------|------------------|---------------------------------------------------------------------|---------------------------------------------------------------------------------------|--------------|-------------|--------------------|--|
| CLIENT                                               | EXECUTING AGENCY:   | REVISIONS   |      | PRIME CONSULTANT:   | DESIGNATION     | SEAL & SIGNATURE | PROJECT:-<br><b>PROPOSED FITNESS CENTRE AT<br/>BARGARH, ODISHA.</b> |  | SCALE: 1:100 |             |                    |  |
| TRANSPORT<br>DEPARTMENT,<br>GOVERNMENT OF<br>ODISHA. | <br>INTERNATIONAL CENTER FOR<br>AUTOMOTIVE TECHNOLOGY |             |      | COMPREHENSIVE ARCHITECTURAL<br>SERVICES, NOIDA<br>C 202, UTC TOWER, SECTOR 132, NOIDA, U.P.<br>MOB.: +91 9899441033, EMAIL: nirbhayshukla@gmail.com | CHIEF ARCHITECT |                  | TITLE:-<br><b>SITE PLAN</b>                                         |                                                                                       | DRAWN        | RAMAN       | DATE<br>21.11.2023 |  |
|                                                      |   |             |      |   |                 |                  |                                                                     |                                                                                       | DESIGNED     | NIRBHAY     | 21.11.2023         |  |
|                                                      |   |             |      |   |                 |                  |                                                                     | CHECKED                                                                               | NIRBHAY      | 21.11.2023  |                    |  |
|                                                      |   |             |      |   |                 |                  |                                                                     | APPROVED                                                                              | SHASHANK     | 21.11.2023  |                    |  |
|                                                      |   | SL. REV.No. | DATE | DESCRIPTION   |                 |                  |                                                                     | JOB NO.                                                                               | DISCIPLINE   | DRAWING NO. | REVISION           |  |




BHAWANIPATNA

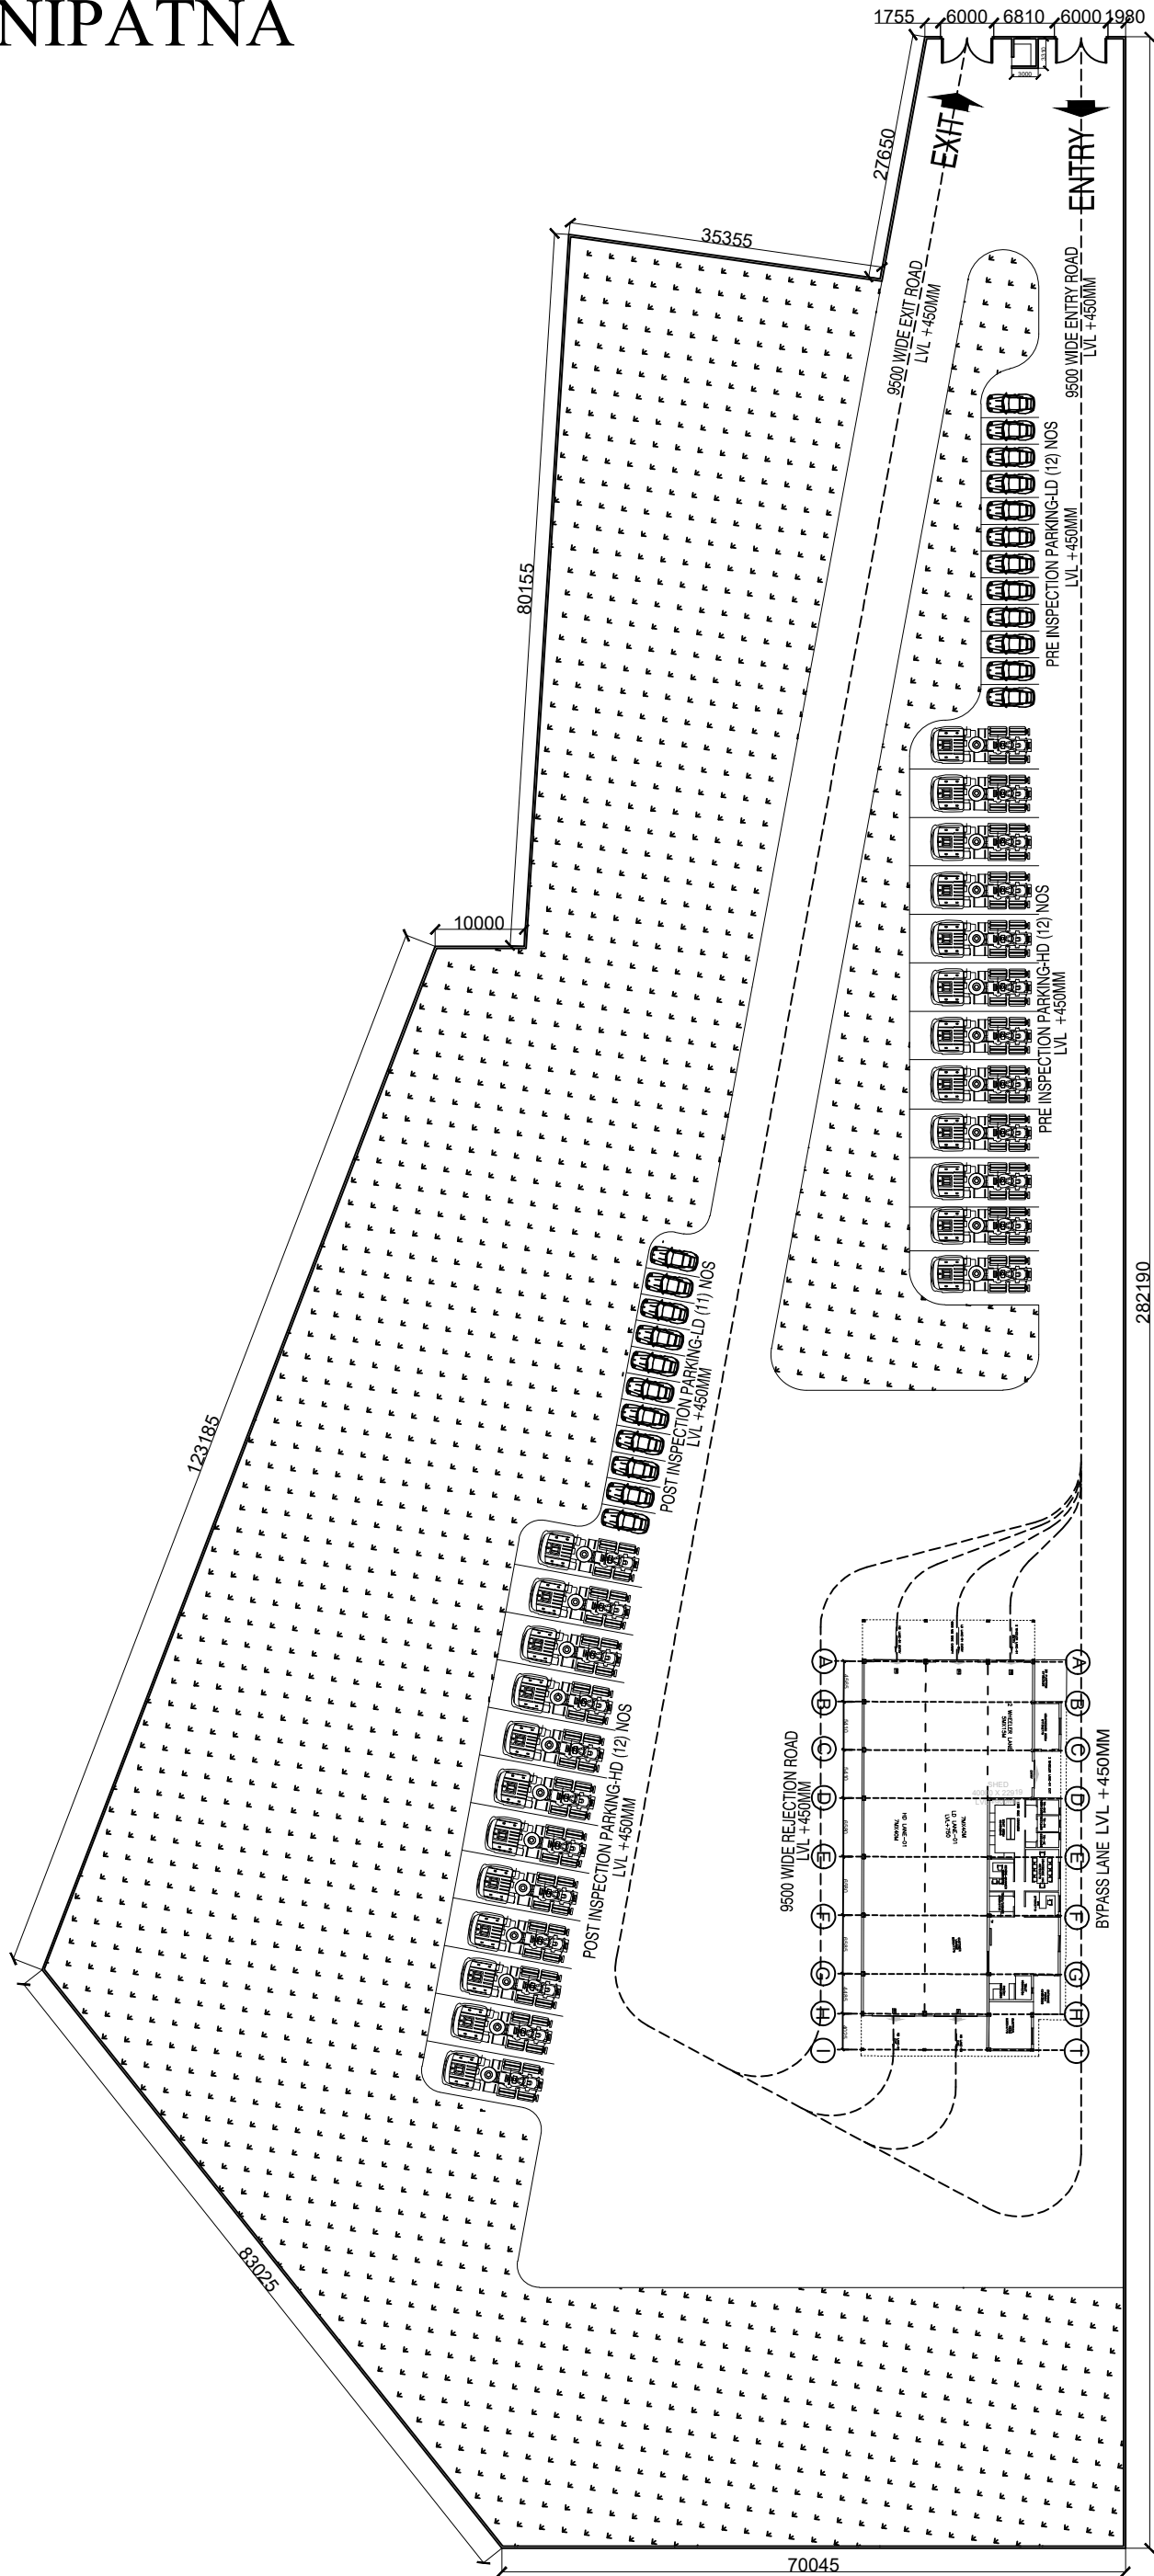


|                                                      |   |           |         |   |                 |                  |                                                                                                   |                                    |              |             |            |      |
|------------------------------------------------------|---|-----------|---------|---|-----------------|------------------|---------------------------------------------------------------------------------------------------|------------------------------------|--------------|-------------|------------|------|
| CLIENT                                               | EXECUTING AGENCY:   | REVISIONS |         | PRIME CONSULTANT:   | DESIGNATION     | SEAL & SIGNATURE | PROJECT:-<br>PROPOSED AUTOMATED TESTING STATION<br>(ATS) AT BHAWANI PATNA (KALAHANDI),<br>ODISHA. | <div><div></div><div>N</div></div> | SCALE: 1:100 | BY          |            | DATE |
| TRANSPORT<br>DEPARTMENT,<br>GOVERNMENT OF<br>ODISHA. | <br>INTERNATIONAL CENTER FOR<br>AUTOMOTIVE TECHNOLOGY |           |         | COMPREHENSIVE ARCHITECTURAL<br>SERVICES, NOIDA<br>C 202, UTC TOWER, SECTOR 132, NOIDA, U.P.<br>MOB.: +91 9899441033, EMAIL: nirbhayshukla@gmail.com | CHIEF ARCHITECT |                  | TITLE:-<br>SITE PLAN                                                                              |                                    | DRAWN        | RAMAN ARORA | 06.02.2024 |      |
|                                                      |   |           |         |   |                 |                  |                                                                                                   |                                    | DESIGNED     | NIRBHAY     | 06.02.2024 |      |
|                                                      |   |           |         |   |                 |                  |                                                                                                   |                                    | CHECKED      | NIRBHAY     | 06.02.2024 |      |
|                                                      |   | SL.       | REV.No. | DATE   | DESCRIPTION     |                  |                                                                                                   | APPROVED                           | SHASHANK     | 06.02.2024  |            |      |
|                                                      |   |           |         |   |                 |                  |                                                                                                   | JOB NO.                            | DISCIPLINE   | DRAWING NO. | REVISION   |      |

BOUDHA

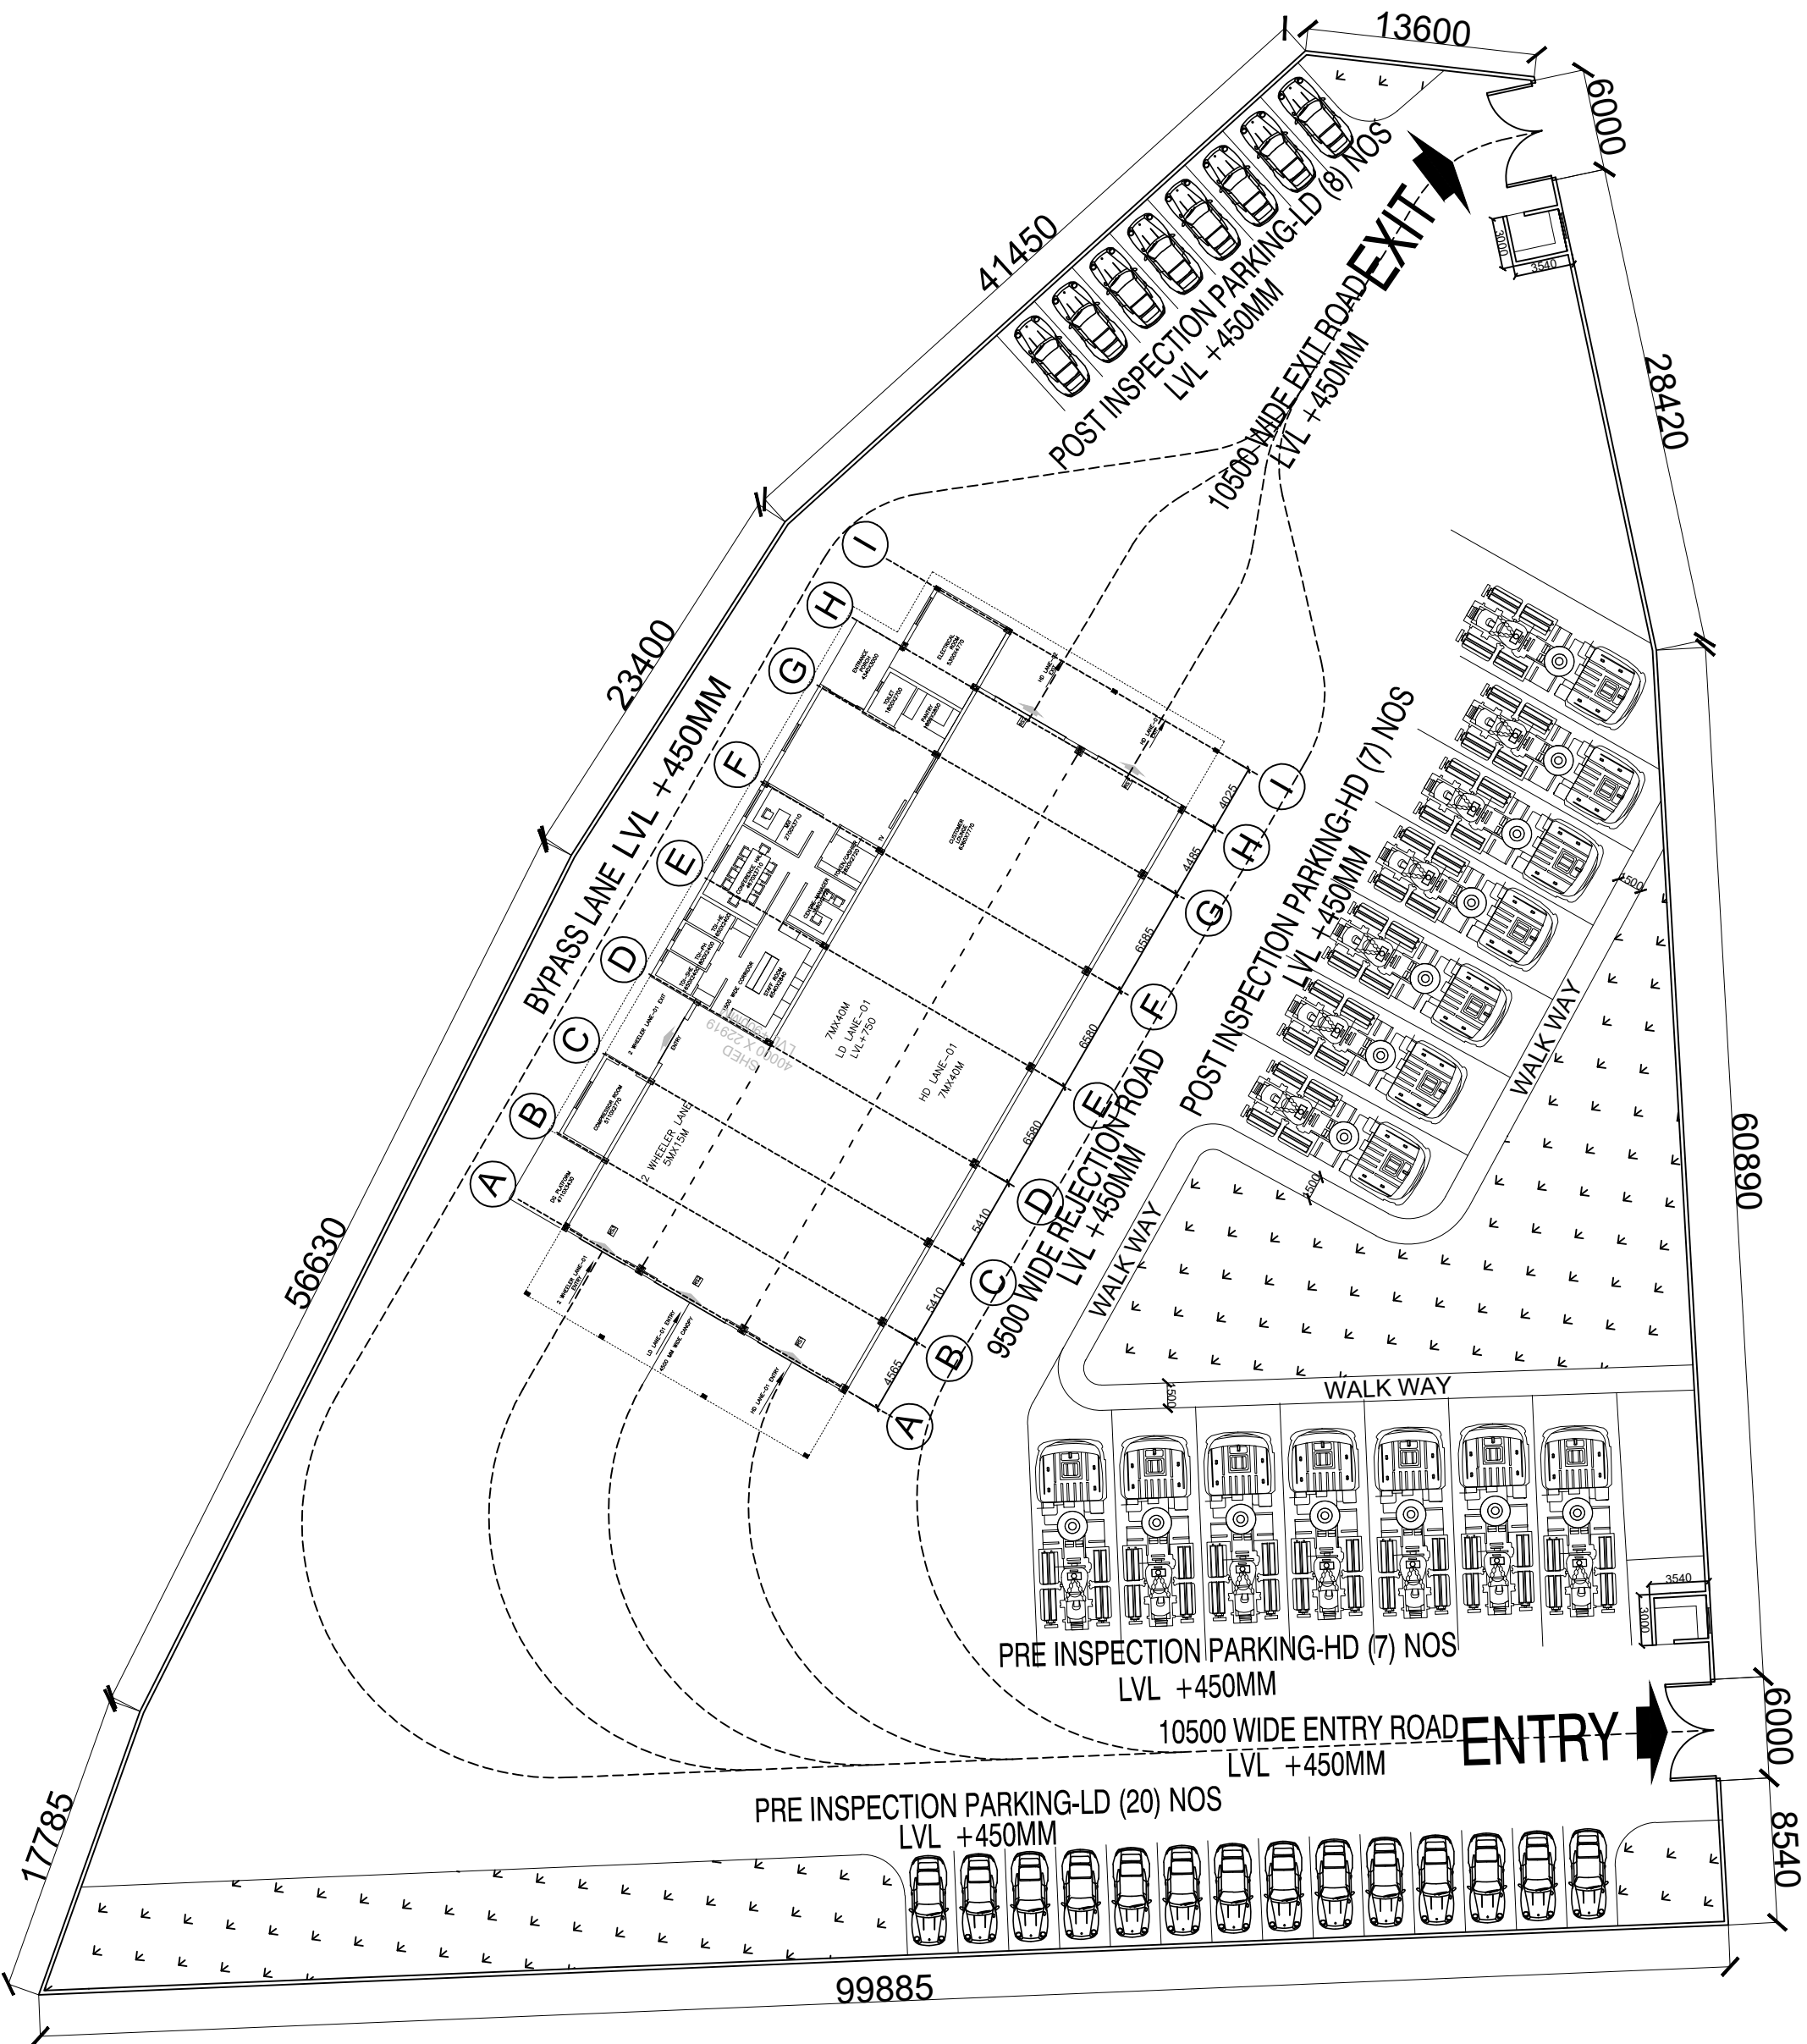

|                                                |   |           |         |   |                 |                  |                                                                                |                                                                                       |              |                   |                    |
|------------------------------------------------|---|-----------|---------|---|-----------------|------------------|--------------------------------------------------------------------------------|---------------------------------------------------------------------------------------|--------------|-------------------|--------------------|
| CLIENT                                         | EXECUTING AGENCY:   | REVISIONS |         | PRIME CONSULTANT:   | DESIGNATION     | SEAL & SIGNATURE | PROJECT:—<br><b>PROPOSED AUTOMATED TESTING STATION (ATS) AT BOUDA, ODISHA.</b> |  | SCALE: 1:100 |                   |                    |
| TRANSPORT DEPARTMENT,<br>GOVERNMENT OF ODISHA. | <br>INTERNATIONAL CENTER FOR<br>AUTOMOTIVE TECHNOLOGY |           |         | COMPREHENSIVE ARCHITECTURAL SERVICES, NOIDA<br>C 202, UTC TOWER, SECTOR 132, NOIDA, U.P.<br>MOB.: +91 9899441033, EMAIL: nirbhayshukla@gmail.com | CHIEF ARCHITECT |                  | TITLE:—<br><b>SITE PLAN</b>                                                    |                                                                                       | DRAWN        | BY<br>RAMAN ARORA | DATE<br>07.02.2024 |
|                                                |   |           |         |   |                 |                  |                                                                                |                                                                                       | DESIGNED     | NIRBHAY           |                    |
|                                                |   |           |         |   |                 |                  |                                                                                |                                                                                       | CHECKED      | NIRBHAY           |                    |
|                                                |   |           |         |   |                 |                  |                                                                                |                                                                                       | APPROVED     | SHASHANK          | DATE<br>07.02.2024 |
|                                                |   | SL.       | REV.No. | DATE   | DESCRIPTION     |                  |                                                                                | JOB NO.                                                                               | DISCIPLINE   | DRAWING NO.       | REVISION           |

CHANDIKHOLE

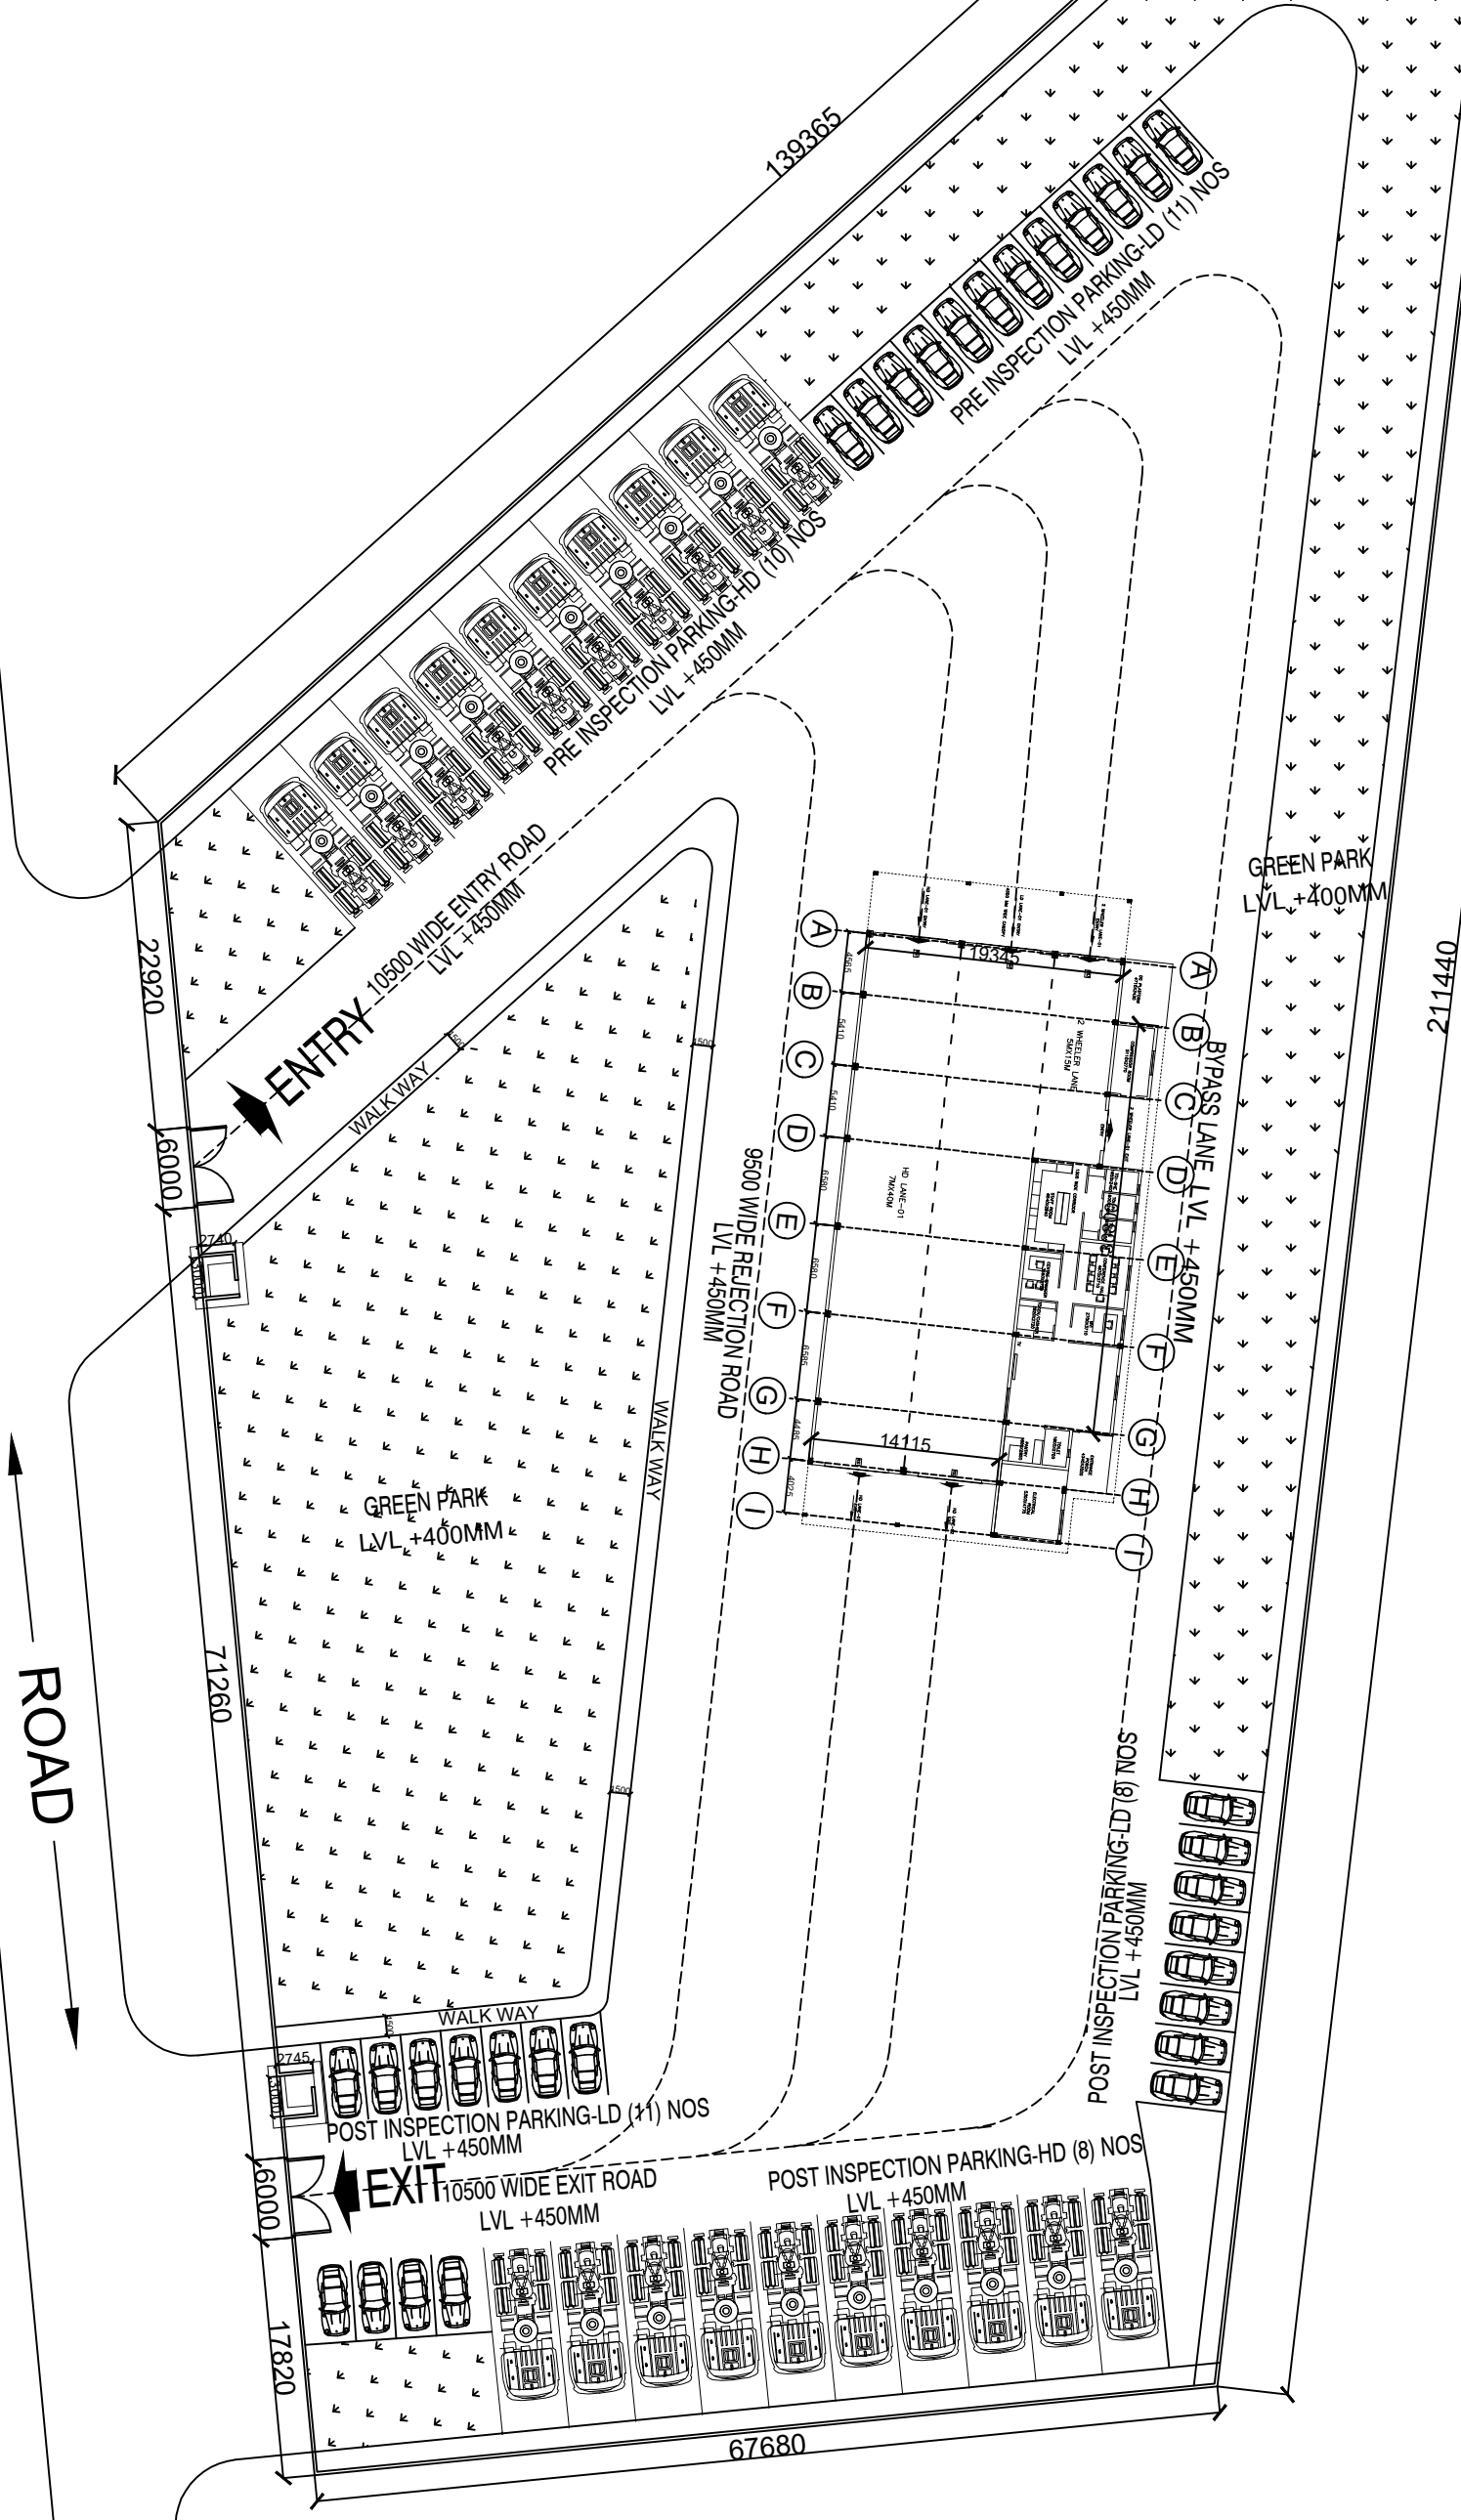

|                                             |   |           |                                                                                                   |                 |                  |                                                                 |         |
|---------------------------------------------|---|-----------|---------------------------------------------------------------------------------------------------|-----------------|------------------|-----------------------------------------------------------------|---------|
| CLIENT                                      | EXECUTING AGENCY:   | REVISIONS | PRIME CONSULTANT:                                                                                 | DESIGNATION     | SEAL & SIGNATURE | PROJECT:-                                                       | TITLE:- |
| TRANSPORT DEPARTMENT, GOVERNMENT OF ODISHA. |  INTERNATIONAL CENTER FOR AUTOMOTIVE TECHNOLOGY |           | COMPREHENSIVE ARCHITECTURAL SERVICES, NOIDA                                                       | CHIEF ARCHITECT |                  | PROPOSED AUTOMATED TESTING STATION (ATS) AT CHANDIKOLE, ODISHA. |         |
|                                             |   |           | C 202, UTC TOWER, SECTOR 132, NOIDA, U.P.<br>MOB.: +91 9899441033, EMAIL: nirbhayshukla@gmail.com |                 |                  |                                                                 |         |
|                                             |   |           |                                                                                                   |                 |                  |                                                                 |         |
| SL.                                         | REV.No.   | DATE      | DESCRIPTION                                                                                       |                 |                  |                                                                 |         |

SCALE: 1:100

BY

DATE

DRAWN

DESIGNED

CHECKED

APPROVED

RAMAN ARORA

NIRBHAY

NIRBHAY

SHASHANK

23.11.2023

23.11.2023

23.11.2023

23.11.2023

JOB NO.

DISCIPLINE


DRAWING NO.

REVISION

N




CUTTACK

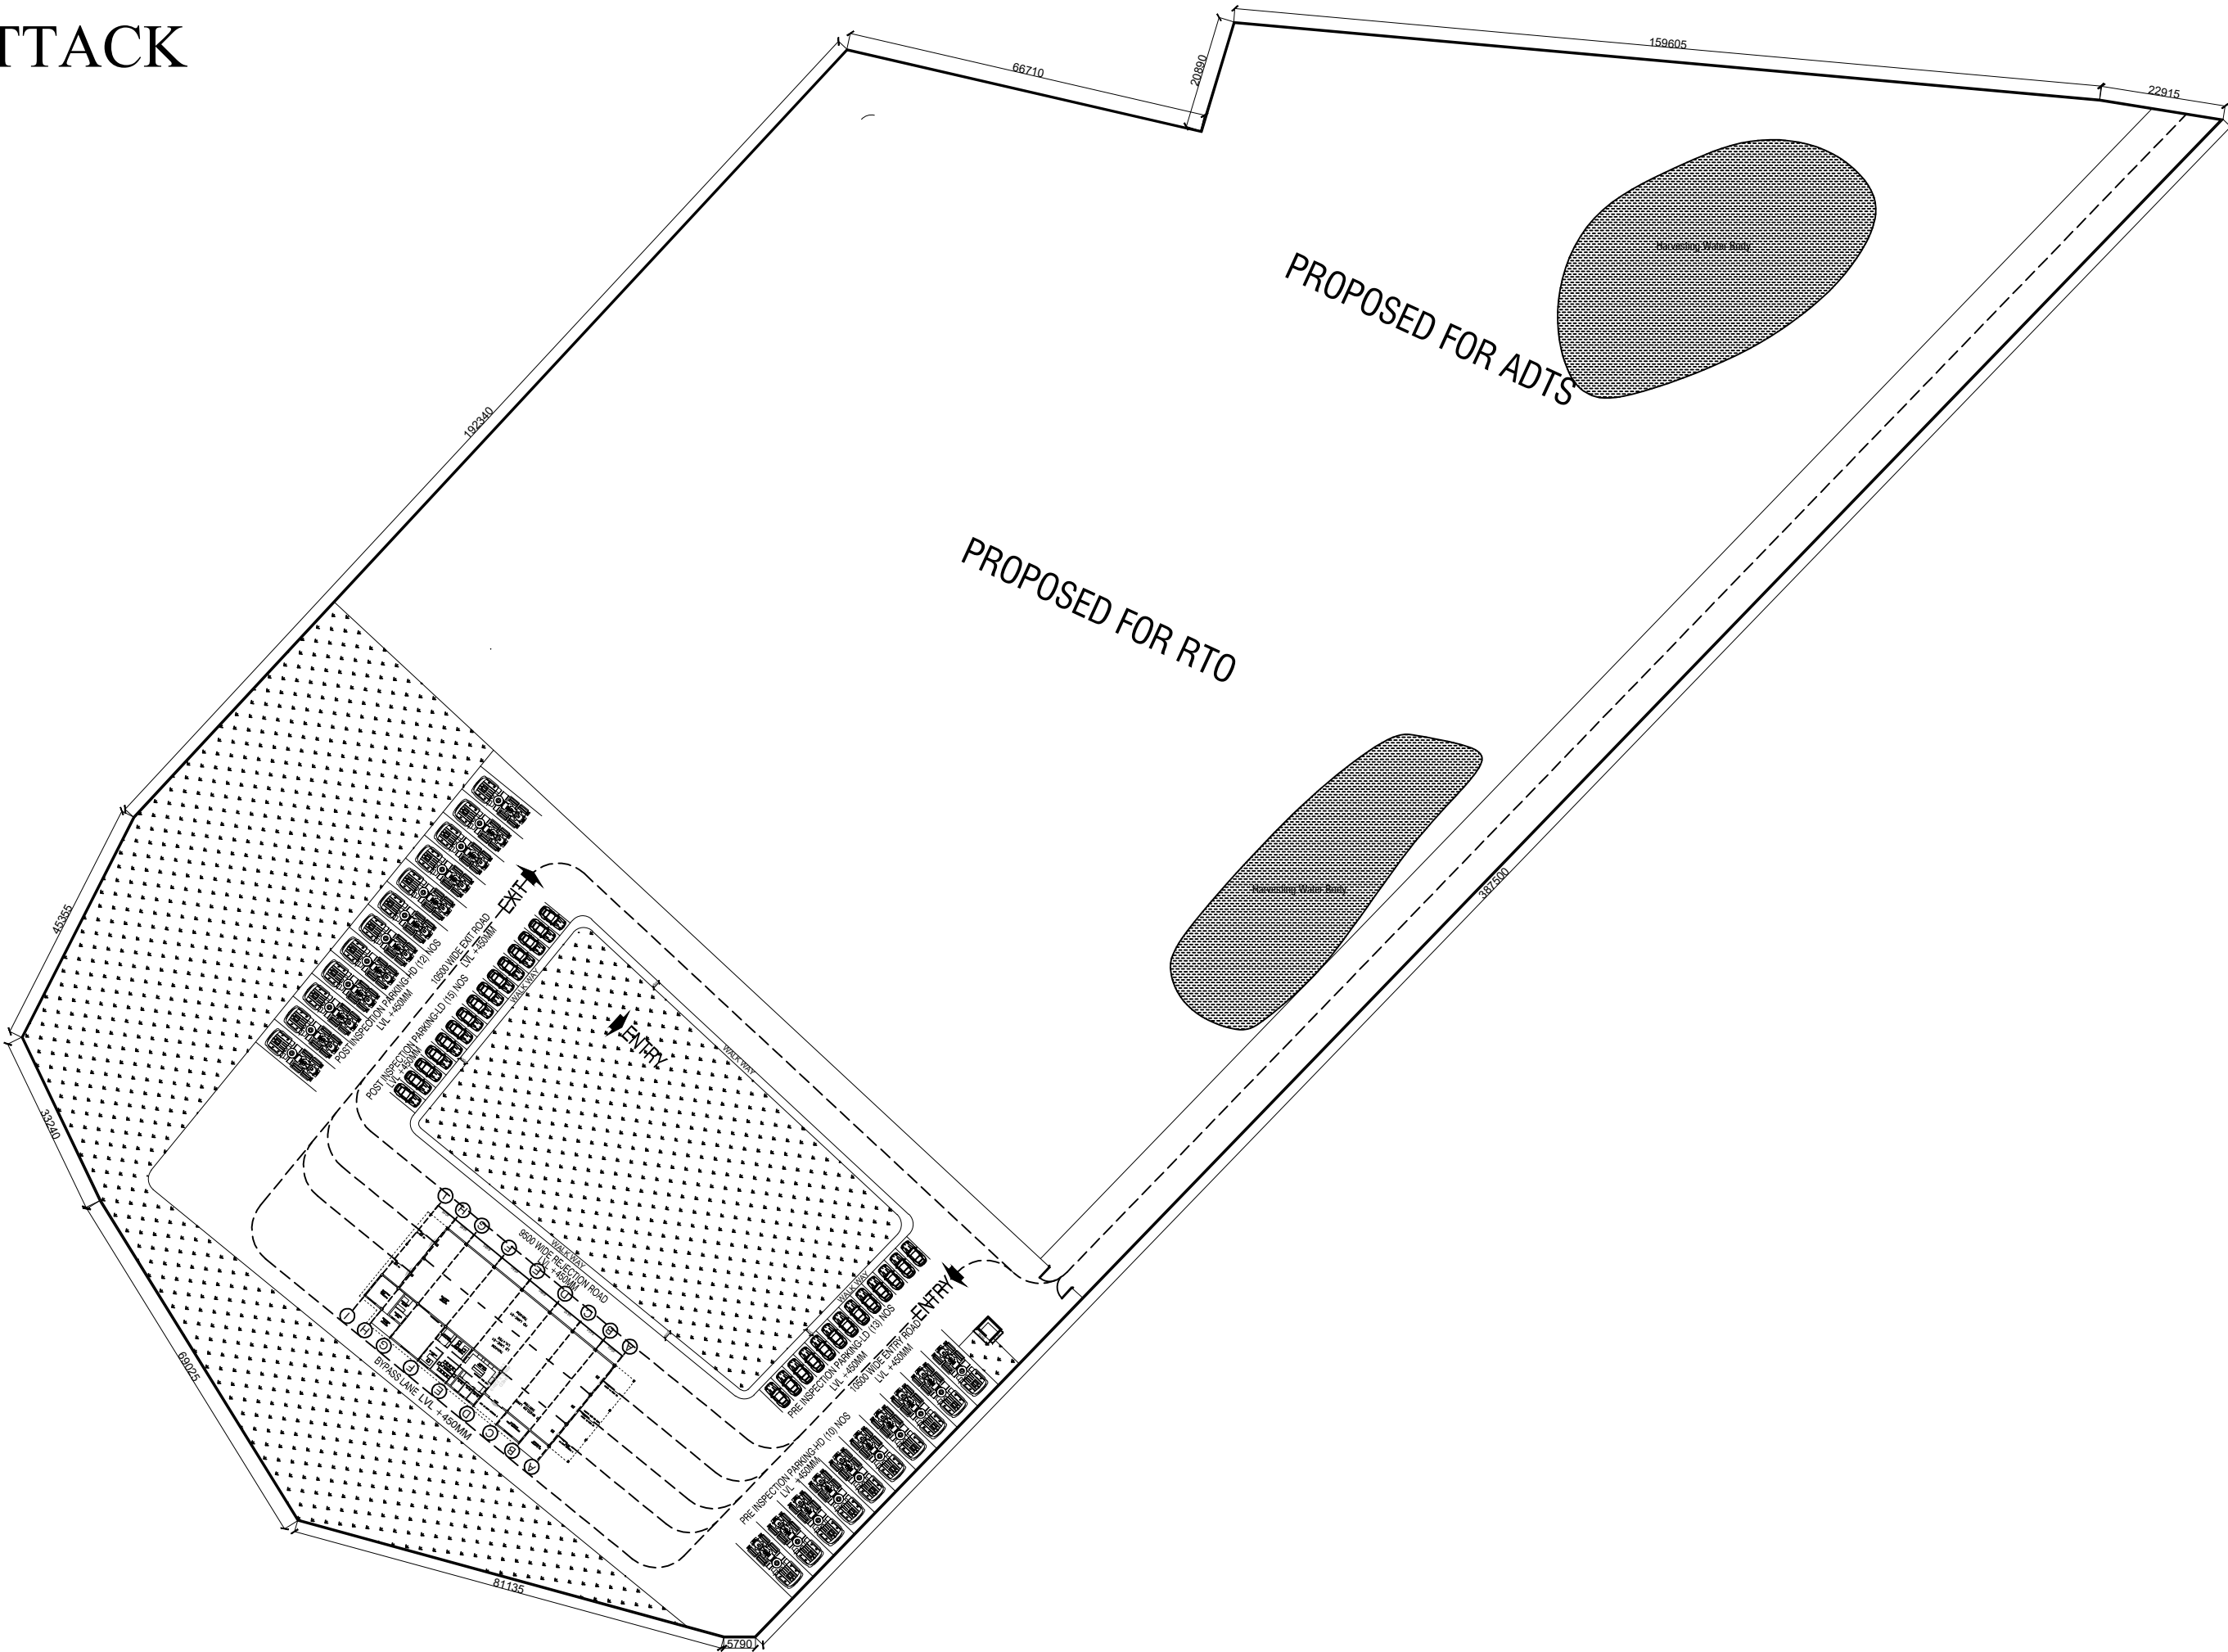


|                                                      |         |           |             |   |   |                 |                  |                                                                 |   |                         |          |                     |                       |                |
|------------------------------------------------------|---------|-----------|-------------|---|---|-----------------|------------------|-----------------------------------------------------------------|---|-------------------------|----------|---------------------|-----------------------|----------------|
| CLIENT                                               |         | REVISIONS |             | EXECUTING AGENCY:   | PRIME CONSULTANT:   | DESIGNATION     | SEAL & SIGNATURE | PROJECT:—                                                       | <div><div>NORTH</div><div></div></div> | SCALE: 1:100            |          |                     |                       |                |
| TRANSPORT<br>DEPARTMENT,<br>GOVERNMENT OF<br>ODISHA. |         |           |             | <div><br/>INTERNATIONAL CENTER FOR<br/>AUTOMOTIVE TECHNOLOGY</div> | <div>COMPREHENSIVE ARCHITECTURAL<br/>SERVICES, NOIDA<br/>C 202, UTC TOWER, SECTOR 132, NOIDA, U.P.<br/>MOB.: +91 9899441033, EMAIL: nirbhayshukla@gmail.com</div> | CHIEF ARCHITECT |                  | PROPOSED AUTOMATED TESTING<br>STATION (ATS) AT CUTTACK, ODISHA. |   | BY                      |          | DATE                |                       |                |
|                                                      |         |           |             |   |   |                 |                  |                                                                 |   |                         | DRAWN    | RAMAN ARORA         | 20.02.2024            |                |
|                                                      |         |           |             |   |   |                 |                  |                                                                 |   |                         | DESIGNED | NIRBHAY             | 20.02.2024            |                |
|                                                      |         |           |             |   |   |                 |                  |                                                                 |   |                         | CHECKED  | NIRBHAY             | 20.02.2024            |                |
|                                                      |         |           |             |   |   |                 |                  |                                                                 |   |                         | APPROVED | SHASHANK            | 20.02.2024            |                |
| SL                                                   | REV.No. | DATE      | DESCRIPTION |   |   |                 |                  | TITLE:—                                                         |   | SITE PLAN               |          |                     |                       |                |
|                                                      |         |           |             |   |   | ARCHITECT       |                  |                                                                 |   | JOB NO.<br>JAMMU/ARCH-1 |          | DISCIPLINE<br>ARCH. | DRAWING NO.<br>AR—1.0 | REVISION<br>RO |

GIRISOLA, GANJAM

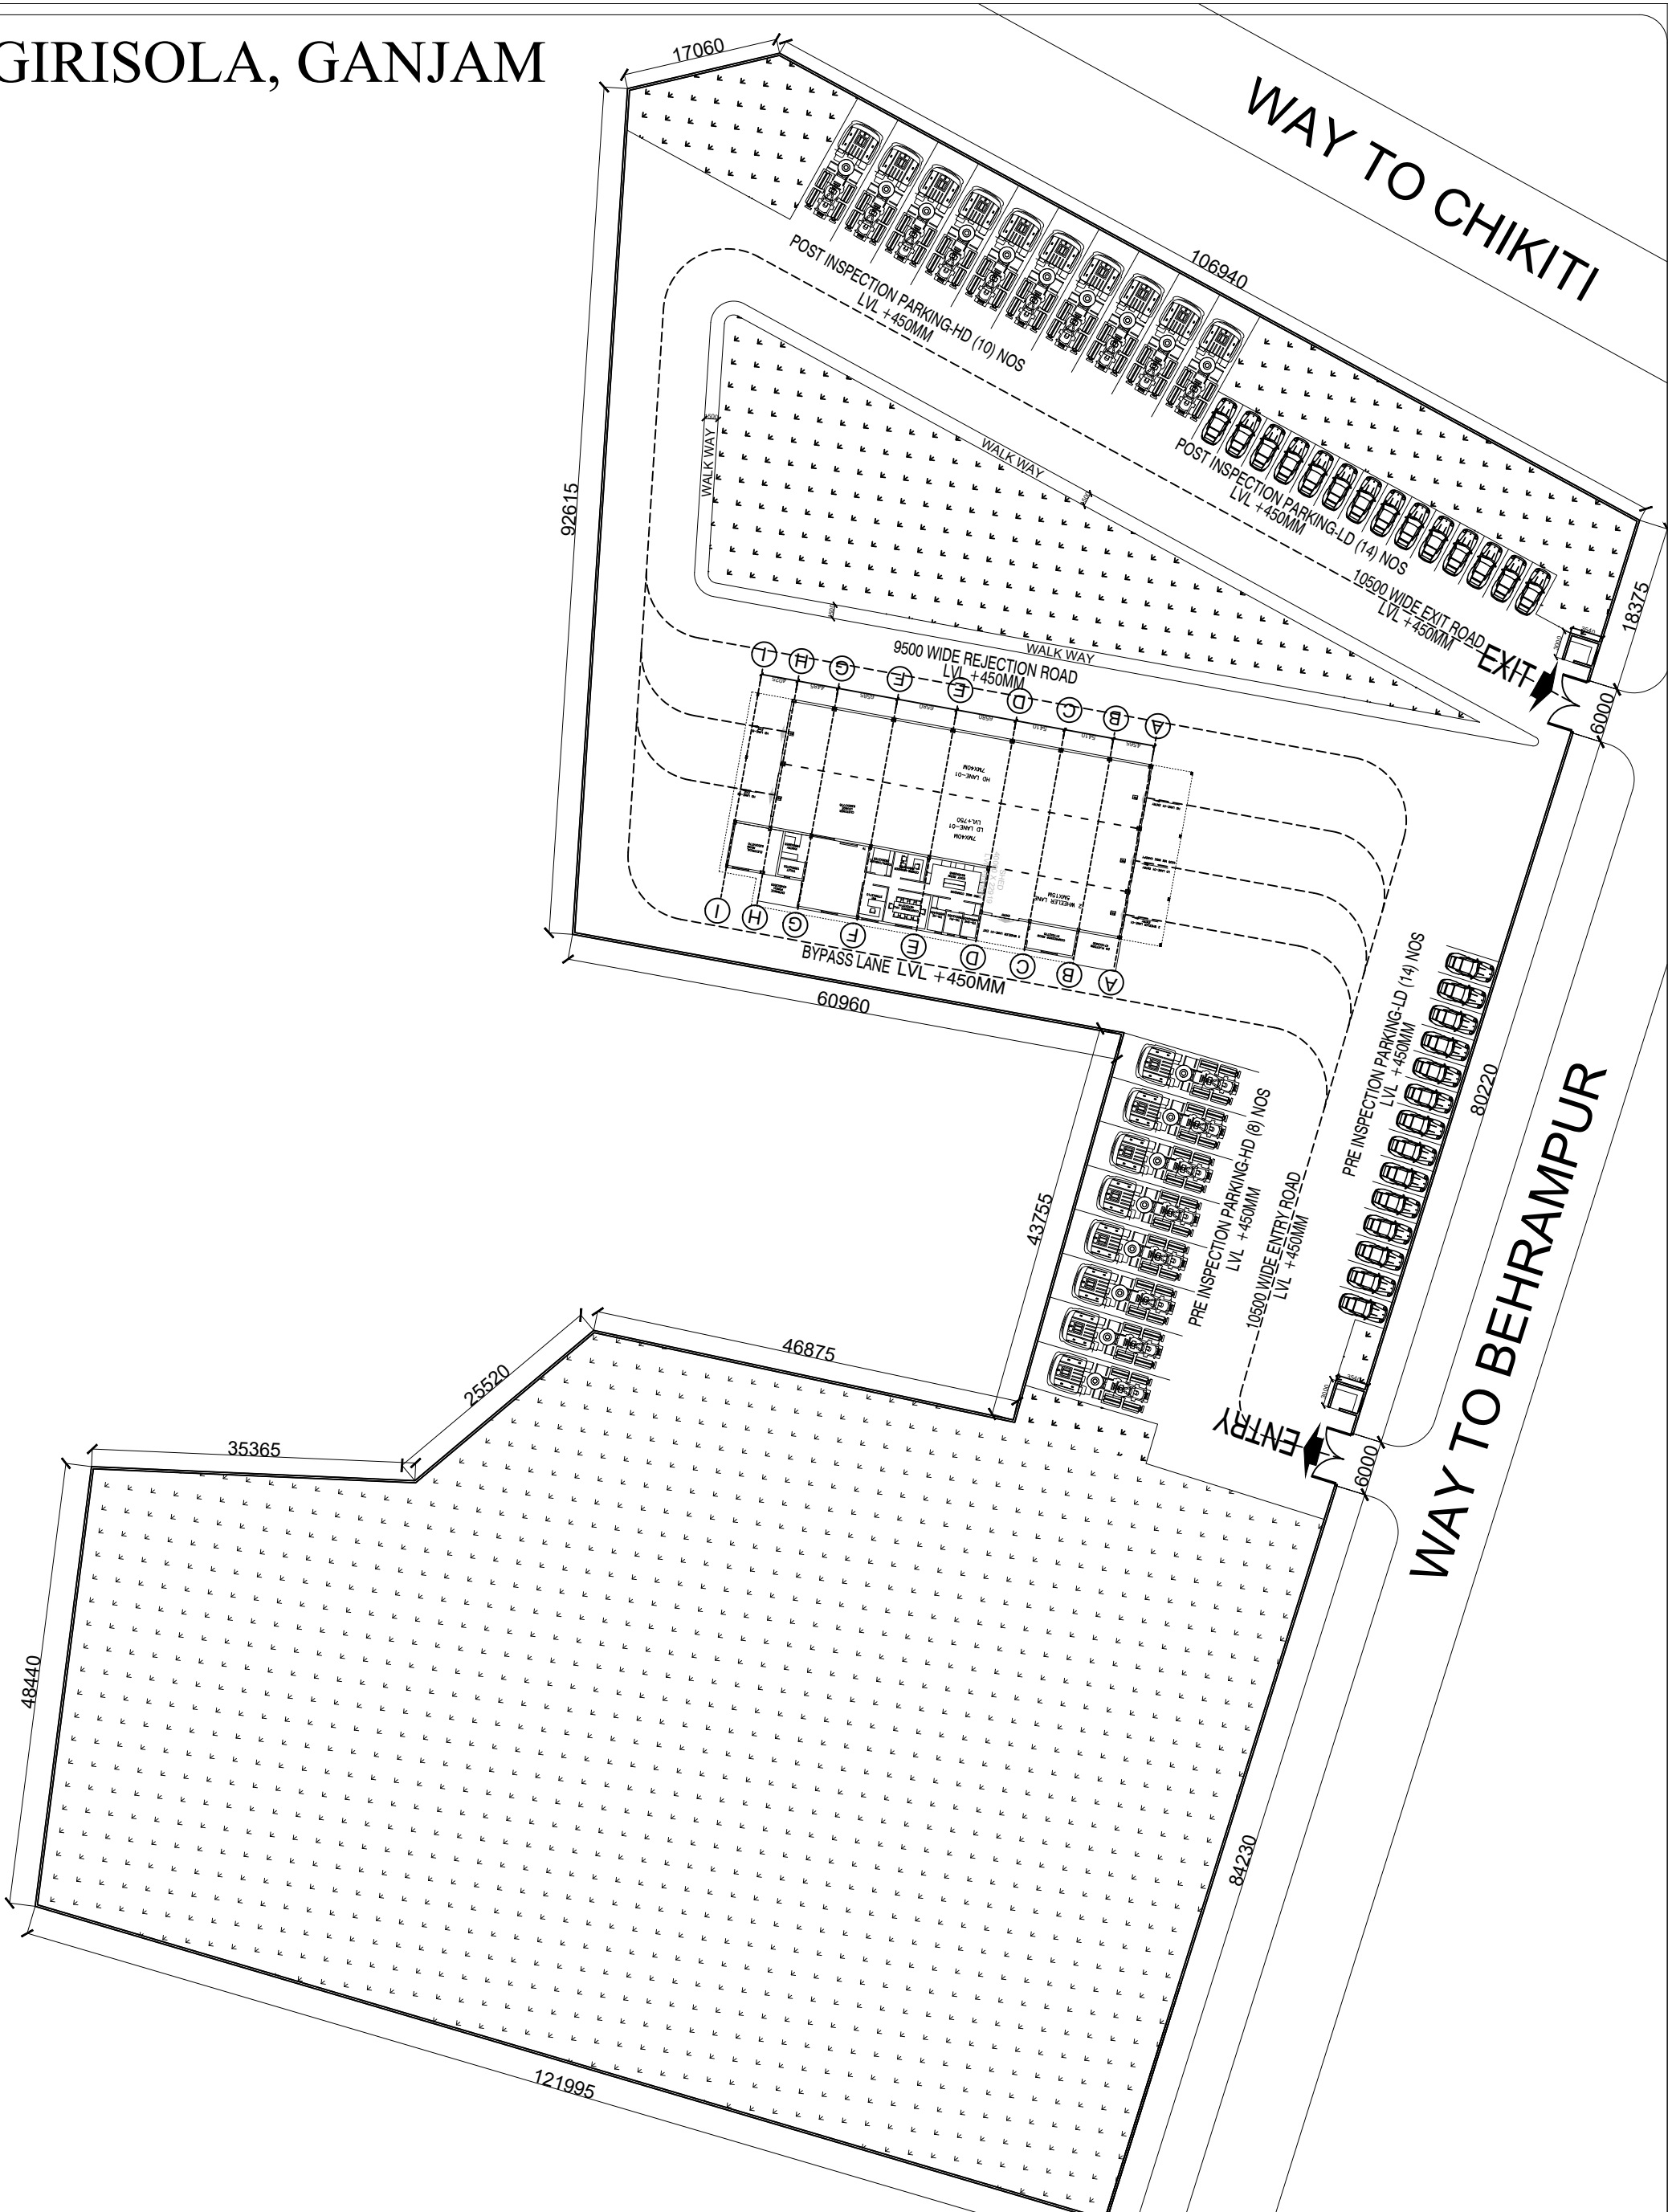

|                                             |   |                              |   |                 |                  |                                                                                     |   |
|---------------------------------------------|---|------------------------------|---|-----------------|------------------|-------------------------------------------------------------------------------------|---|
| CLIENT                                      | EXECUTING AGENCY:   | REVISIONS                    | PRIME CONSULTANT:   | DESIGNATION     | SEAL & SIGNATURE | PROJECT:- PROPOSED AUTOMATED TESTING STATION (ATS) AT GIRISOLA (BEHRAMPUR), ODISHA. | SCALE: 1:100                                                                                           |
| TRANSPORT DEPARTMENT, GOVERNMENT OF ODISHA. |  INTERNATIONAL CENTER FOR AUTOMOTIVE TECHNOLOGY |                              | COMPREHENSIVE ARCHITECTURAL SERVICES, NOIDA<br>C 202, UTC TOWER, SECTOR 132, NOIDA, U.P.<br>MOB.: +91 9899441033, EMAIL: nirbhayshukla@gmail.com | CHIEF ARCHITECT |                  | TITLE:- SITE PLAN                                                                   | BY: RAMAN ARORA<br>DATE: 12.02.2024                                                                    |
|                                             |   | SL. REV.No. DATE DESCRIPTION |   |                 |                  |                                                                                     | DESIGNED: NIRBHAY<br>CHECKED: NIRBHAY<br>APPROVED: SHASHANK<br>JOB NO. DISCIPLINE DRAWING NO. REVISION |


# JAGATSINGHPUR

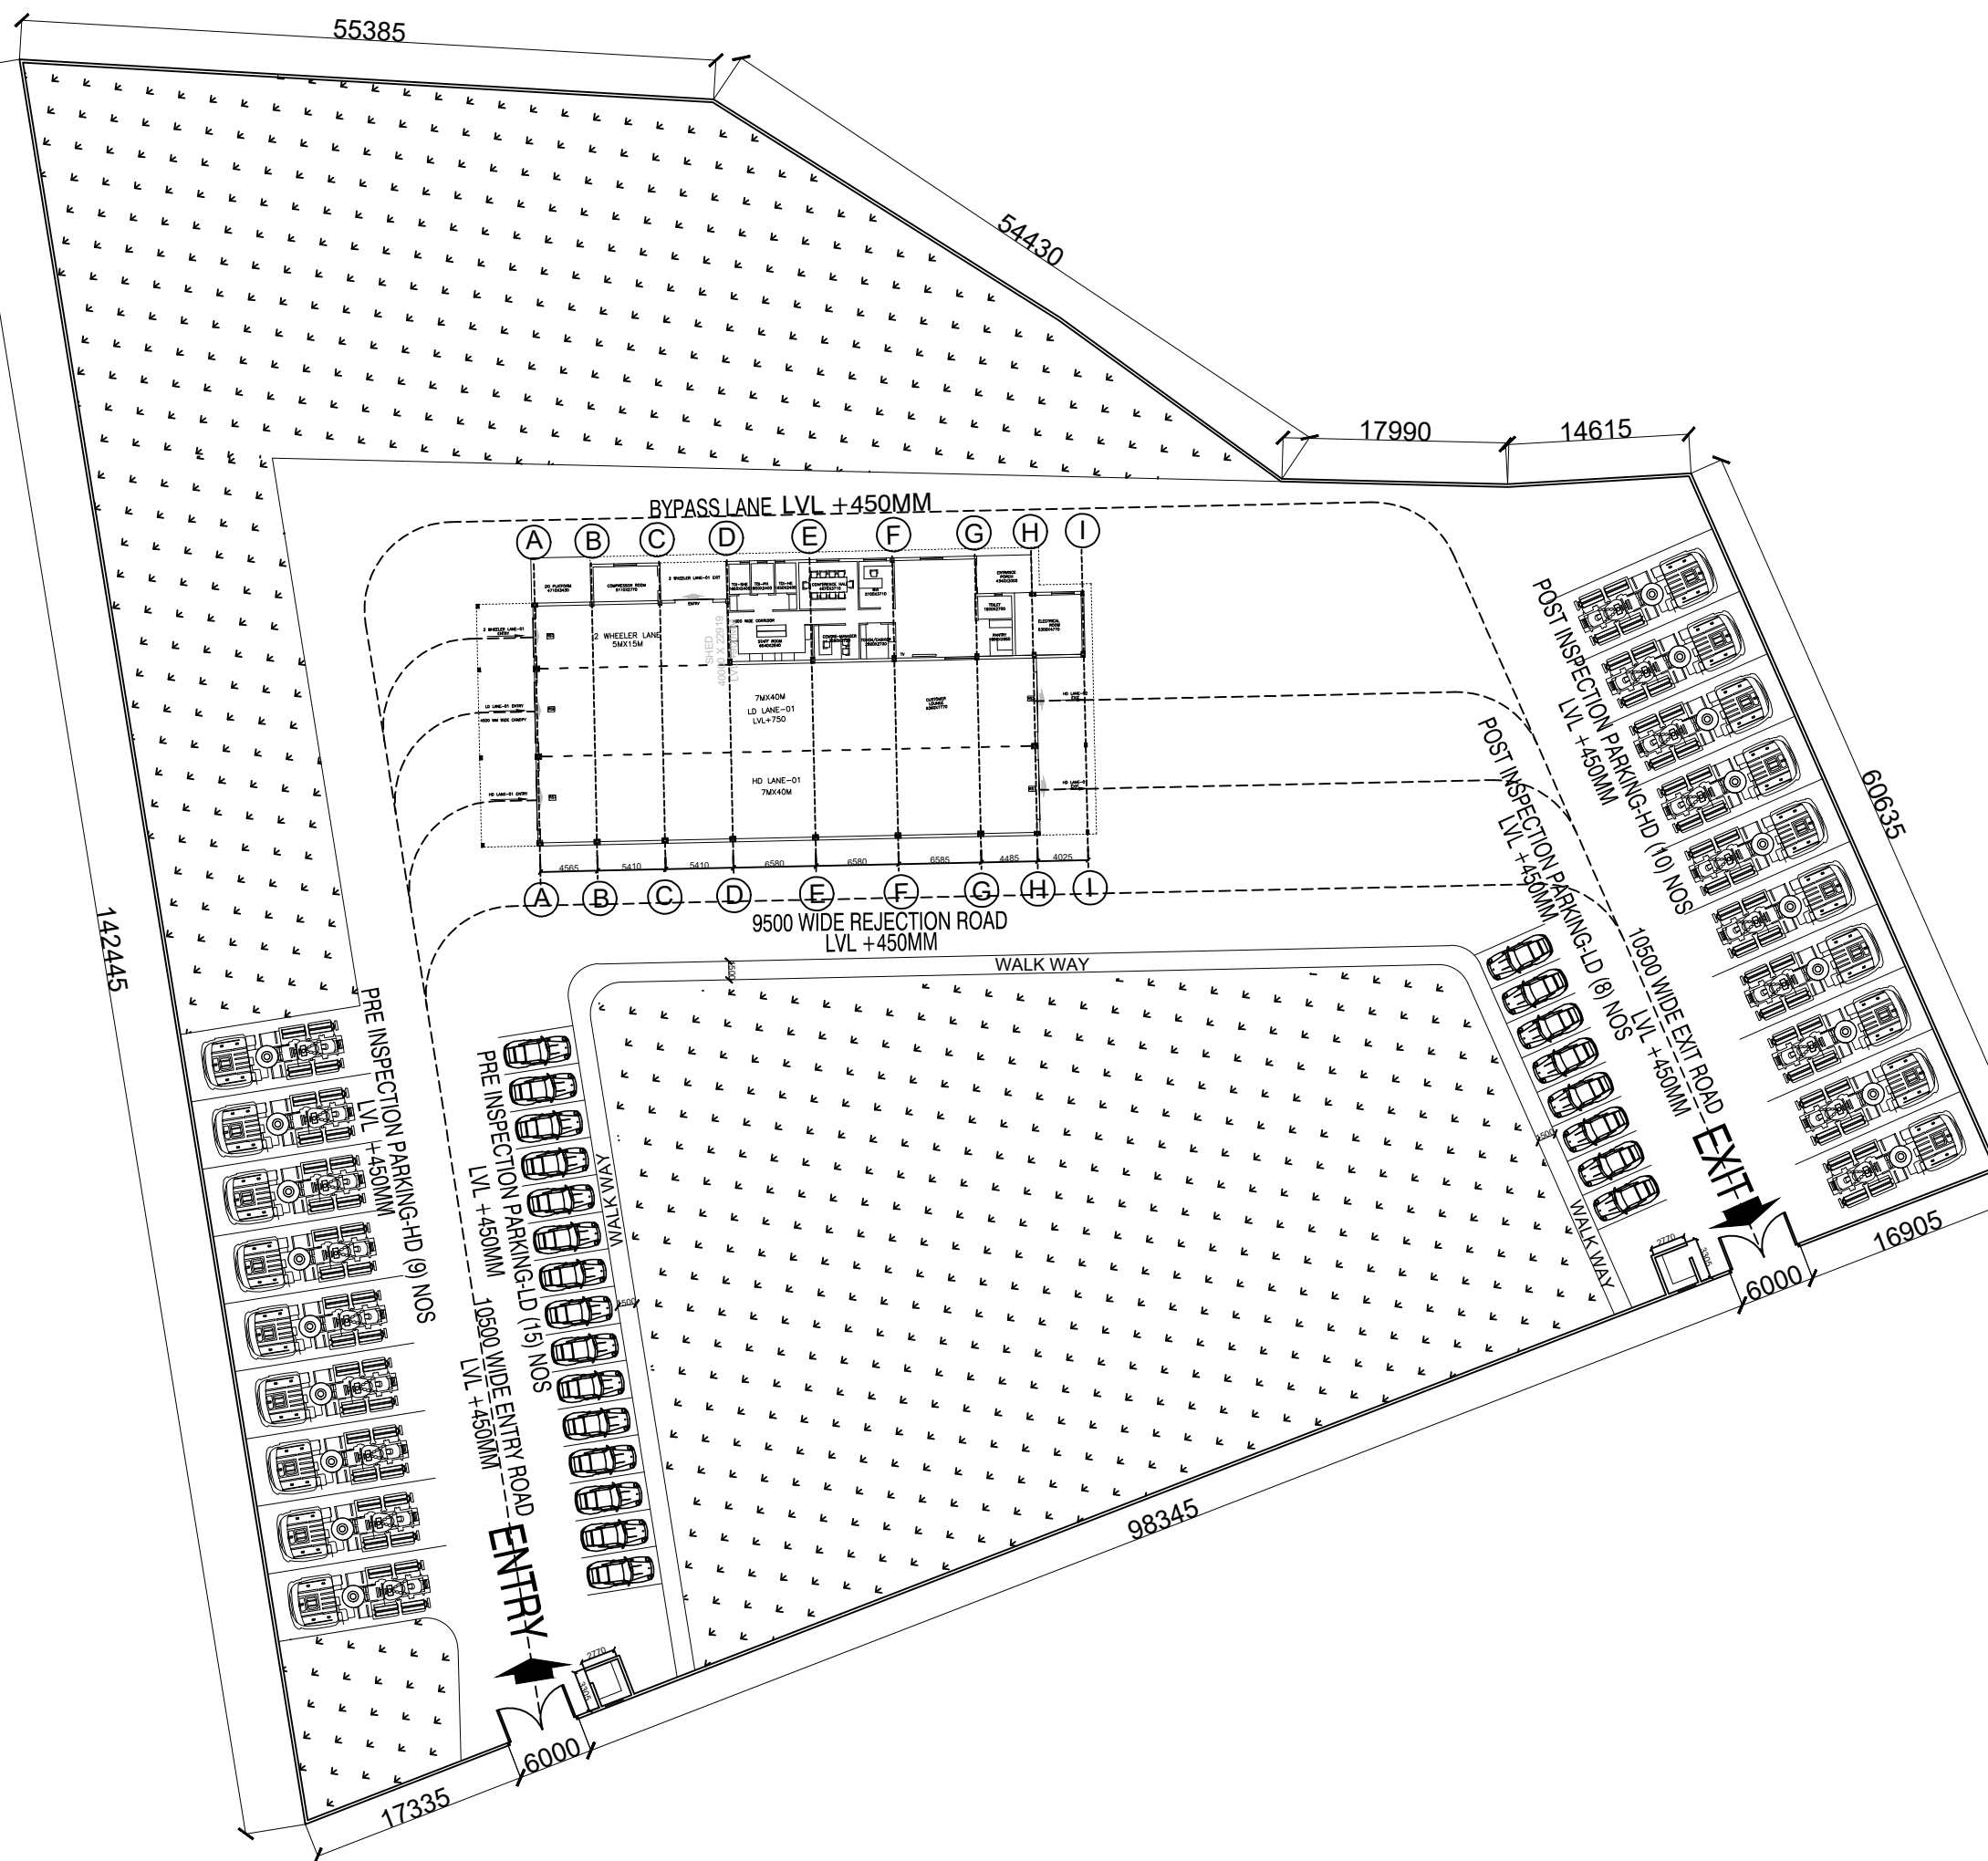

|                                                |   |           |      |      |             |   |                 |                  |                                                                              |   |
|------------------------------------------------|---|-----------|------|------|-------------|---|-----------------|------------------|------------------------------------------------------------------------------|---|
| CLIENT                                         | EXECUTING AGENCY:   | REVISIONS |      |      |             | PRIME CONSULTANT:   | DESIGNATION     | SEAL & SIGNATURE | PROJECT:– PROPOSED AUTOMATED TESTING STATION (ATS) AT JAGATSINGHPUR, ODISHA. | <div></div> <div>N</div> |
| TRANSPORT DEPARTMENT,<br>GOVERNMENT OF ODISHA. | <br>INTERNATIONAL CENTER FOR<br>AUTOMOTIVE TECHNOLOGY |           |      |      |             | COMPREHENSIVE ARCHITECTURAL SERVICES, NOIDA<br><br>C 202, UTC TOWER, SECTOR 132, NOIDA, U.P.<br>MOB.: +91 9899441033, EMAIL: nirbhayshukla@gmail.com | CHIEF ARCHITECT |                  | TITLE:–<br><br>SITE PLAN                                                     |   |
|                                                |   |           |      |      |             |   |                 |                  |                                                                              |   |
|                                                |   | SL. NO.   | REV. | DATE | DESCRIPTION |   |                 |                  |                                                                              |   |


| SCALE: 1:100 |             |             |          |
|--------------|-------------|-------------|----------|
| BY           |             | DATE        |          |
| DRAWN        | RAMAN APORA | 17.02.2024  |          |
| DESIGNED     | NIRBHAY     | 17.02.2024  |          |
| CHECKED      | NIRBHAY     | 17.02.2024  |          |
| APPROVED     | SHASHANK    | 17.02.2024  |          |
| JOB NO.      | DISCIPLINE  | DRAWING NO. | REVISION |



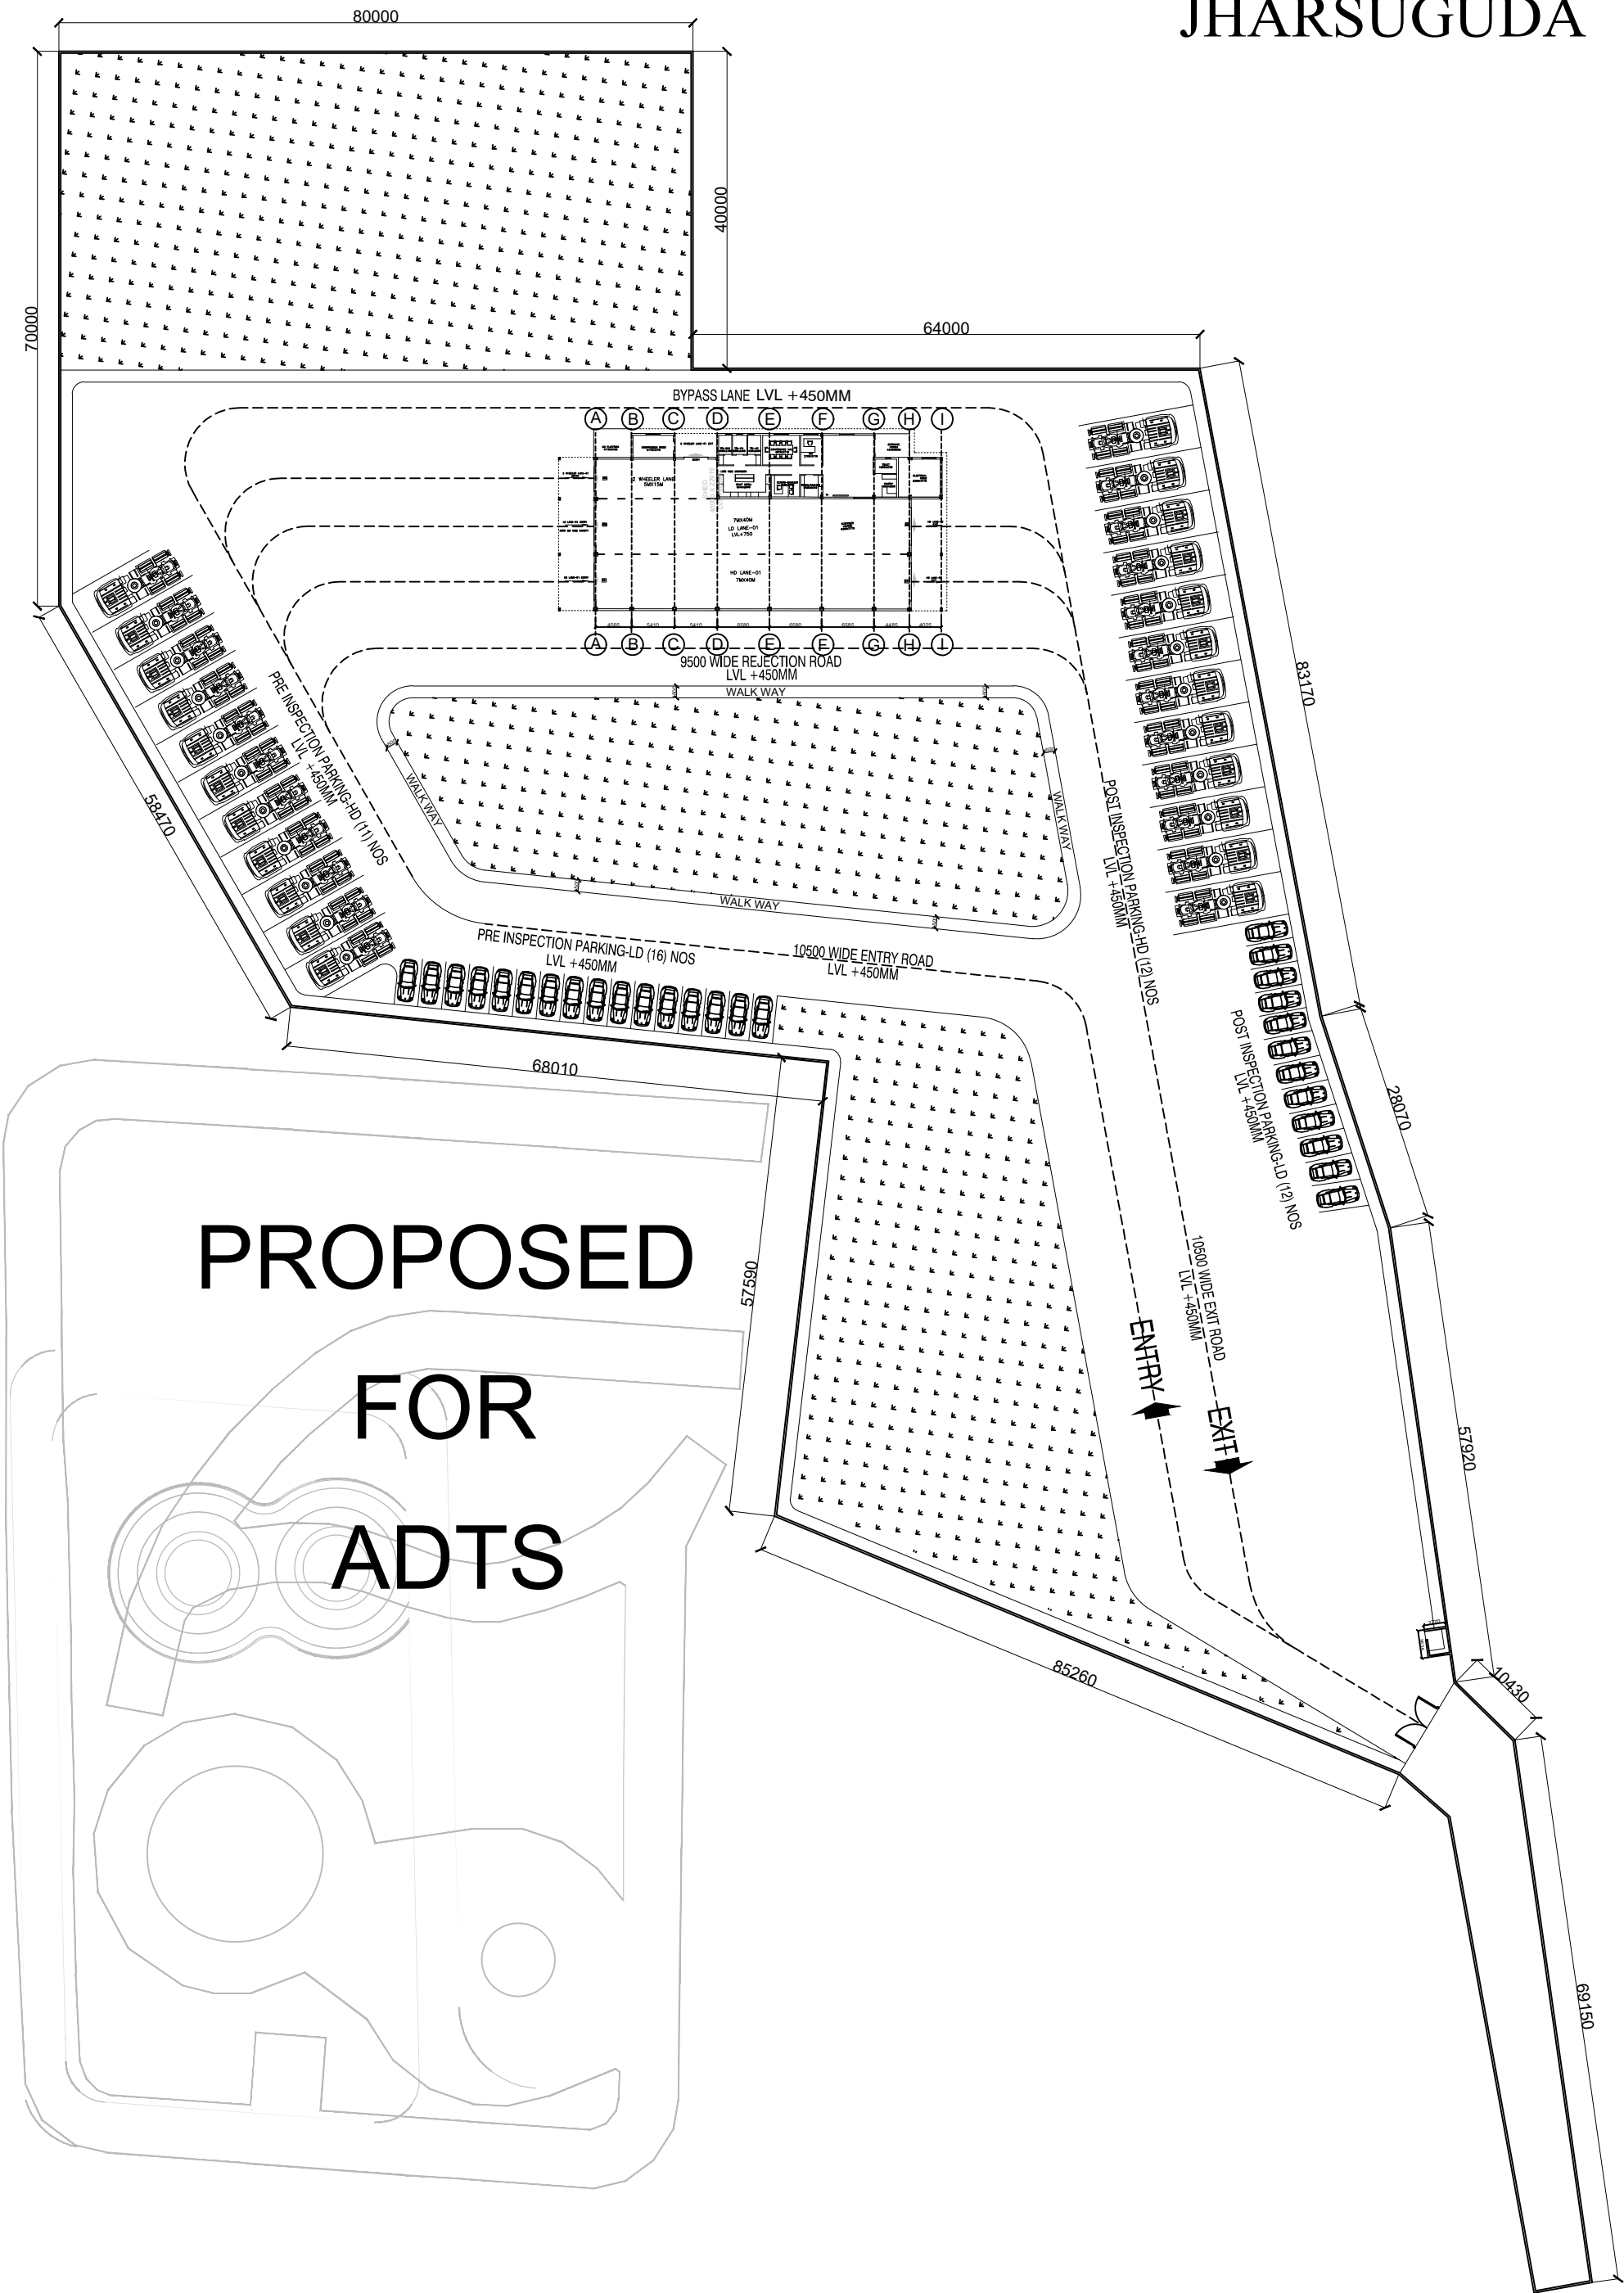


|                                                   |   |           |             |  |   |                   |             |                                                                        |                          |                                                                                       |              |      |  |
|---------------------------------------------------|---|-----------|-------------|--|---|-------------------|-------------|------------------------------------------------------------------------|--------------------------|---------------------------------------------------------------------------------------|--------------|------|--|
| CLIENT                                            | EXECUTING AGENCY:   | REVISIONS |             |  |   | PRIME CONSULTANT: | DESIGNATION | SEAL & SIGNATURE                                                       | PROJECT:-                |  | SCALE: 1:100 |      |  |
| TRANSPORT DEPARTMENT,<br>GOVERNMENT OF<br>ODISHA. | <br>INTERNATIONAL CENTER FOR<br>AUTOMOTIVE TECHNOLOGY |           |             |  | COMPREHENSIVE ARCHITECTURAL<br>SERVICES, NOIDA<br><br>C 202, UTC TOWER, SECTOR 132, NOIDA, U.P.<br>MOB.: +91 9899441033, EMAIL: nirbhayshukla@gmail.com | CHIEF ARCHITECT   |             | PROPOSED AUTOMATED TESTING<br>STATION (ATS) AT JHARSUGHODA,<br>ODISHA. | TITLE:-<br><br>SITE PLAN |                                                                                       | BY           | DATE |  |
|                                                   |   |           |             |  |   |                   |             |                                                                        |                          |                                                                                       |              |      |  |
| SL.                                               | REV.No.   | DATE      | DESCRIPTION |  |   |                   |             |                                                                        |                          |                                                                                       |              |      |  |

KENDRAPADA

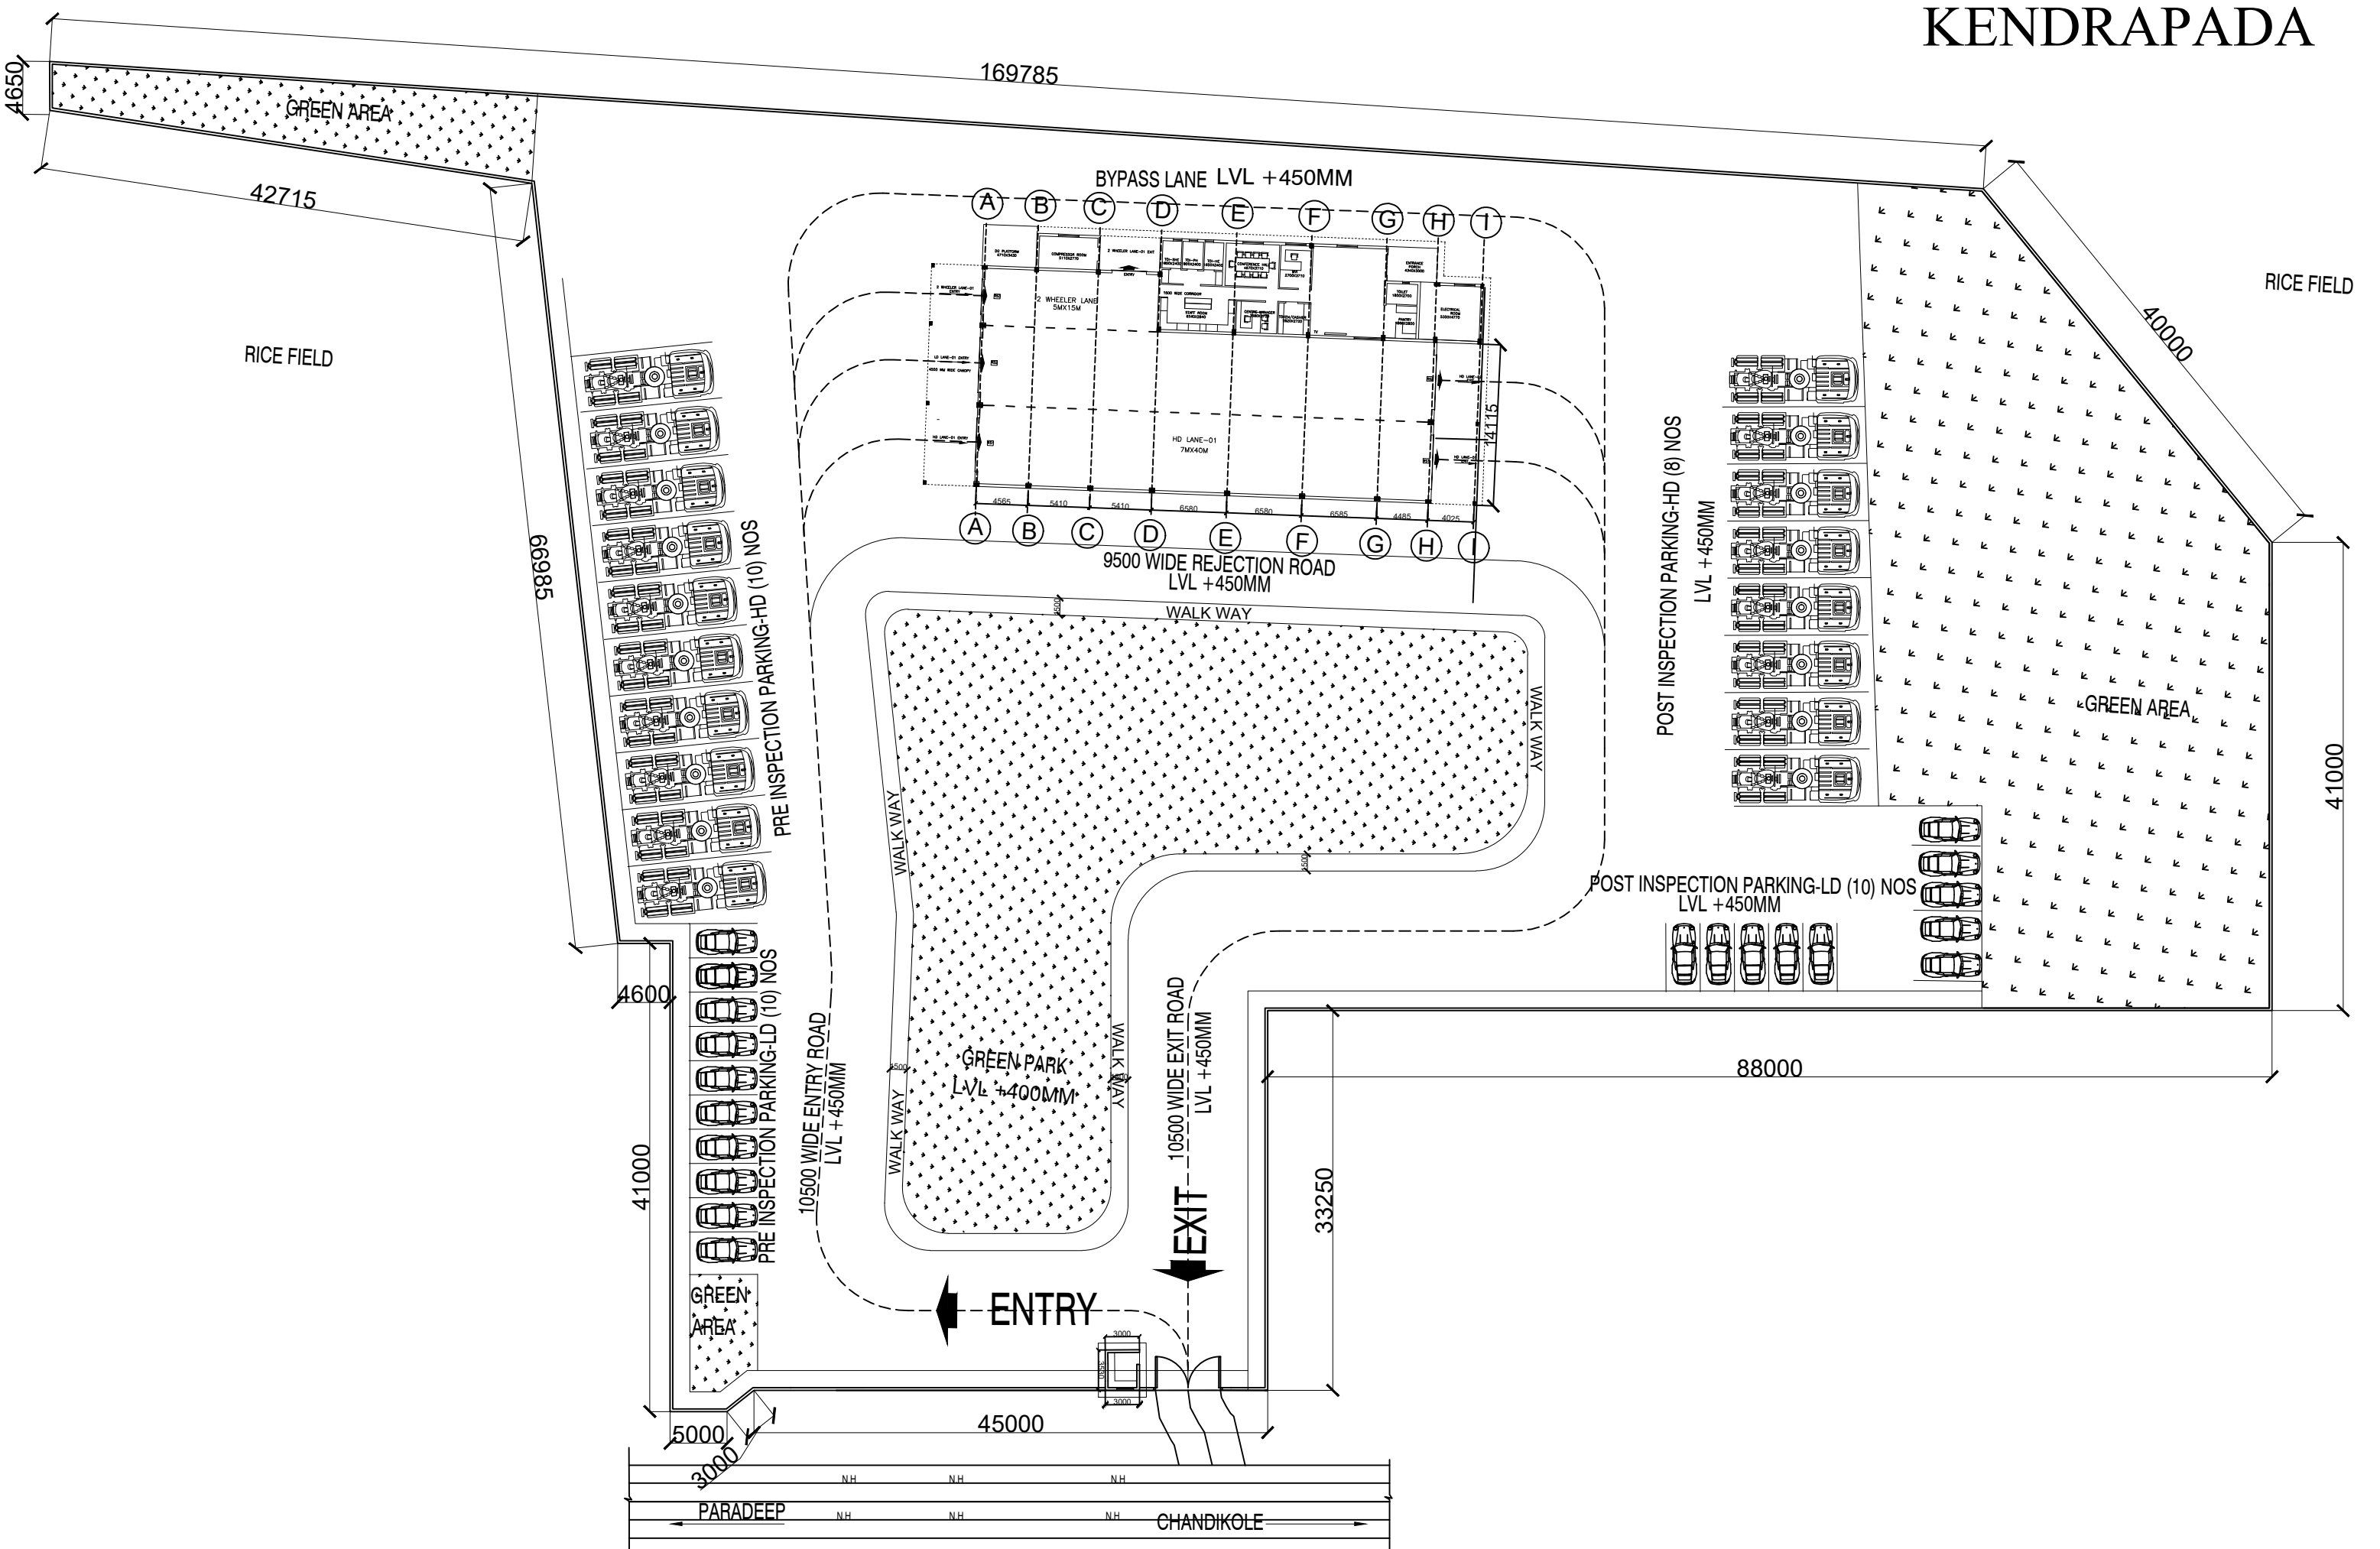

|                                             |  
|---------------------------------------------|--|-----------|---------|------|-------------|---|--|---|--|-----------------|------------------|-----------------------------------------------------------------|--|---------------------------------------------------------------------------------------|----------------------|------------------|--------------------|-------------|--|
| CLIENT                                      |  | REVISIONS |         |      |             | EXECUTING AGENCY:   |  | PRIME CONSULTANT:   |  | DESIGNATION     | SEAL & SIGNATURE | PROJECT:--                                                      |  |  | SCALE: 1:100         | BY               |                    | DATE        |  |
| TRANSPORT DEPARTMENT, GOVERNMENT OF ODISHA. |  |           |         |      |             | <br>INTERNATIONAL CENTER FOR AUTOMOTIVE TECHNOLOGY |  | COMPREHENSIVE ARCHITECTURAL SERVICES, NOIDA<br><br>C 202, UTC TOWER, SECTOR 132, NOIDA, U.P.<br>MOB.: +91 9899441033, EMAIL: nirbhayshukla@gmail.com |  | CHIEF ARCHITECT |                  | PROPOSED AUTOMATED TESTING STATION (ATS) AT KENDRAPADA, ODISHA. |  |                                                                                       |                      | RAMAN ARORA      |                    | 23.11.2023  |  |
|                                             |  
|                                             |  | SL.       | REV.No. | DATE | DESCRIPTION |   |  |   |  | ARCHITECT       |                  | TITLE:--                                                        |  | SITE PLAN                                                                             | JOB NO. JAMMU/ARCH-1 | DISCIPLINE ARCH. | DRAWING NO. AR-1.0 | REVISION R0 |  |

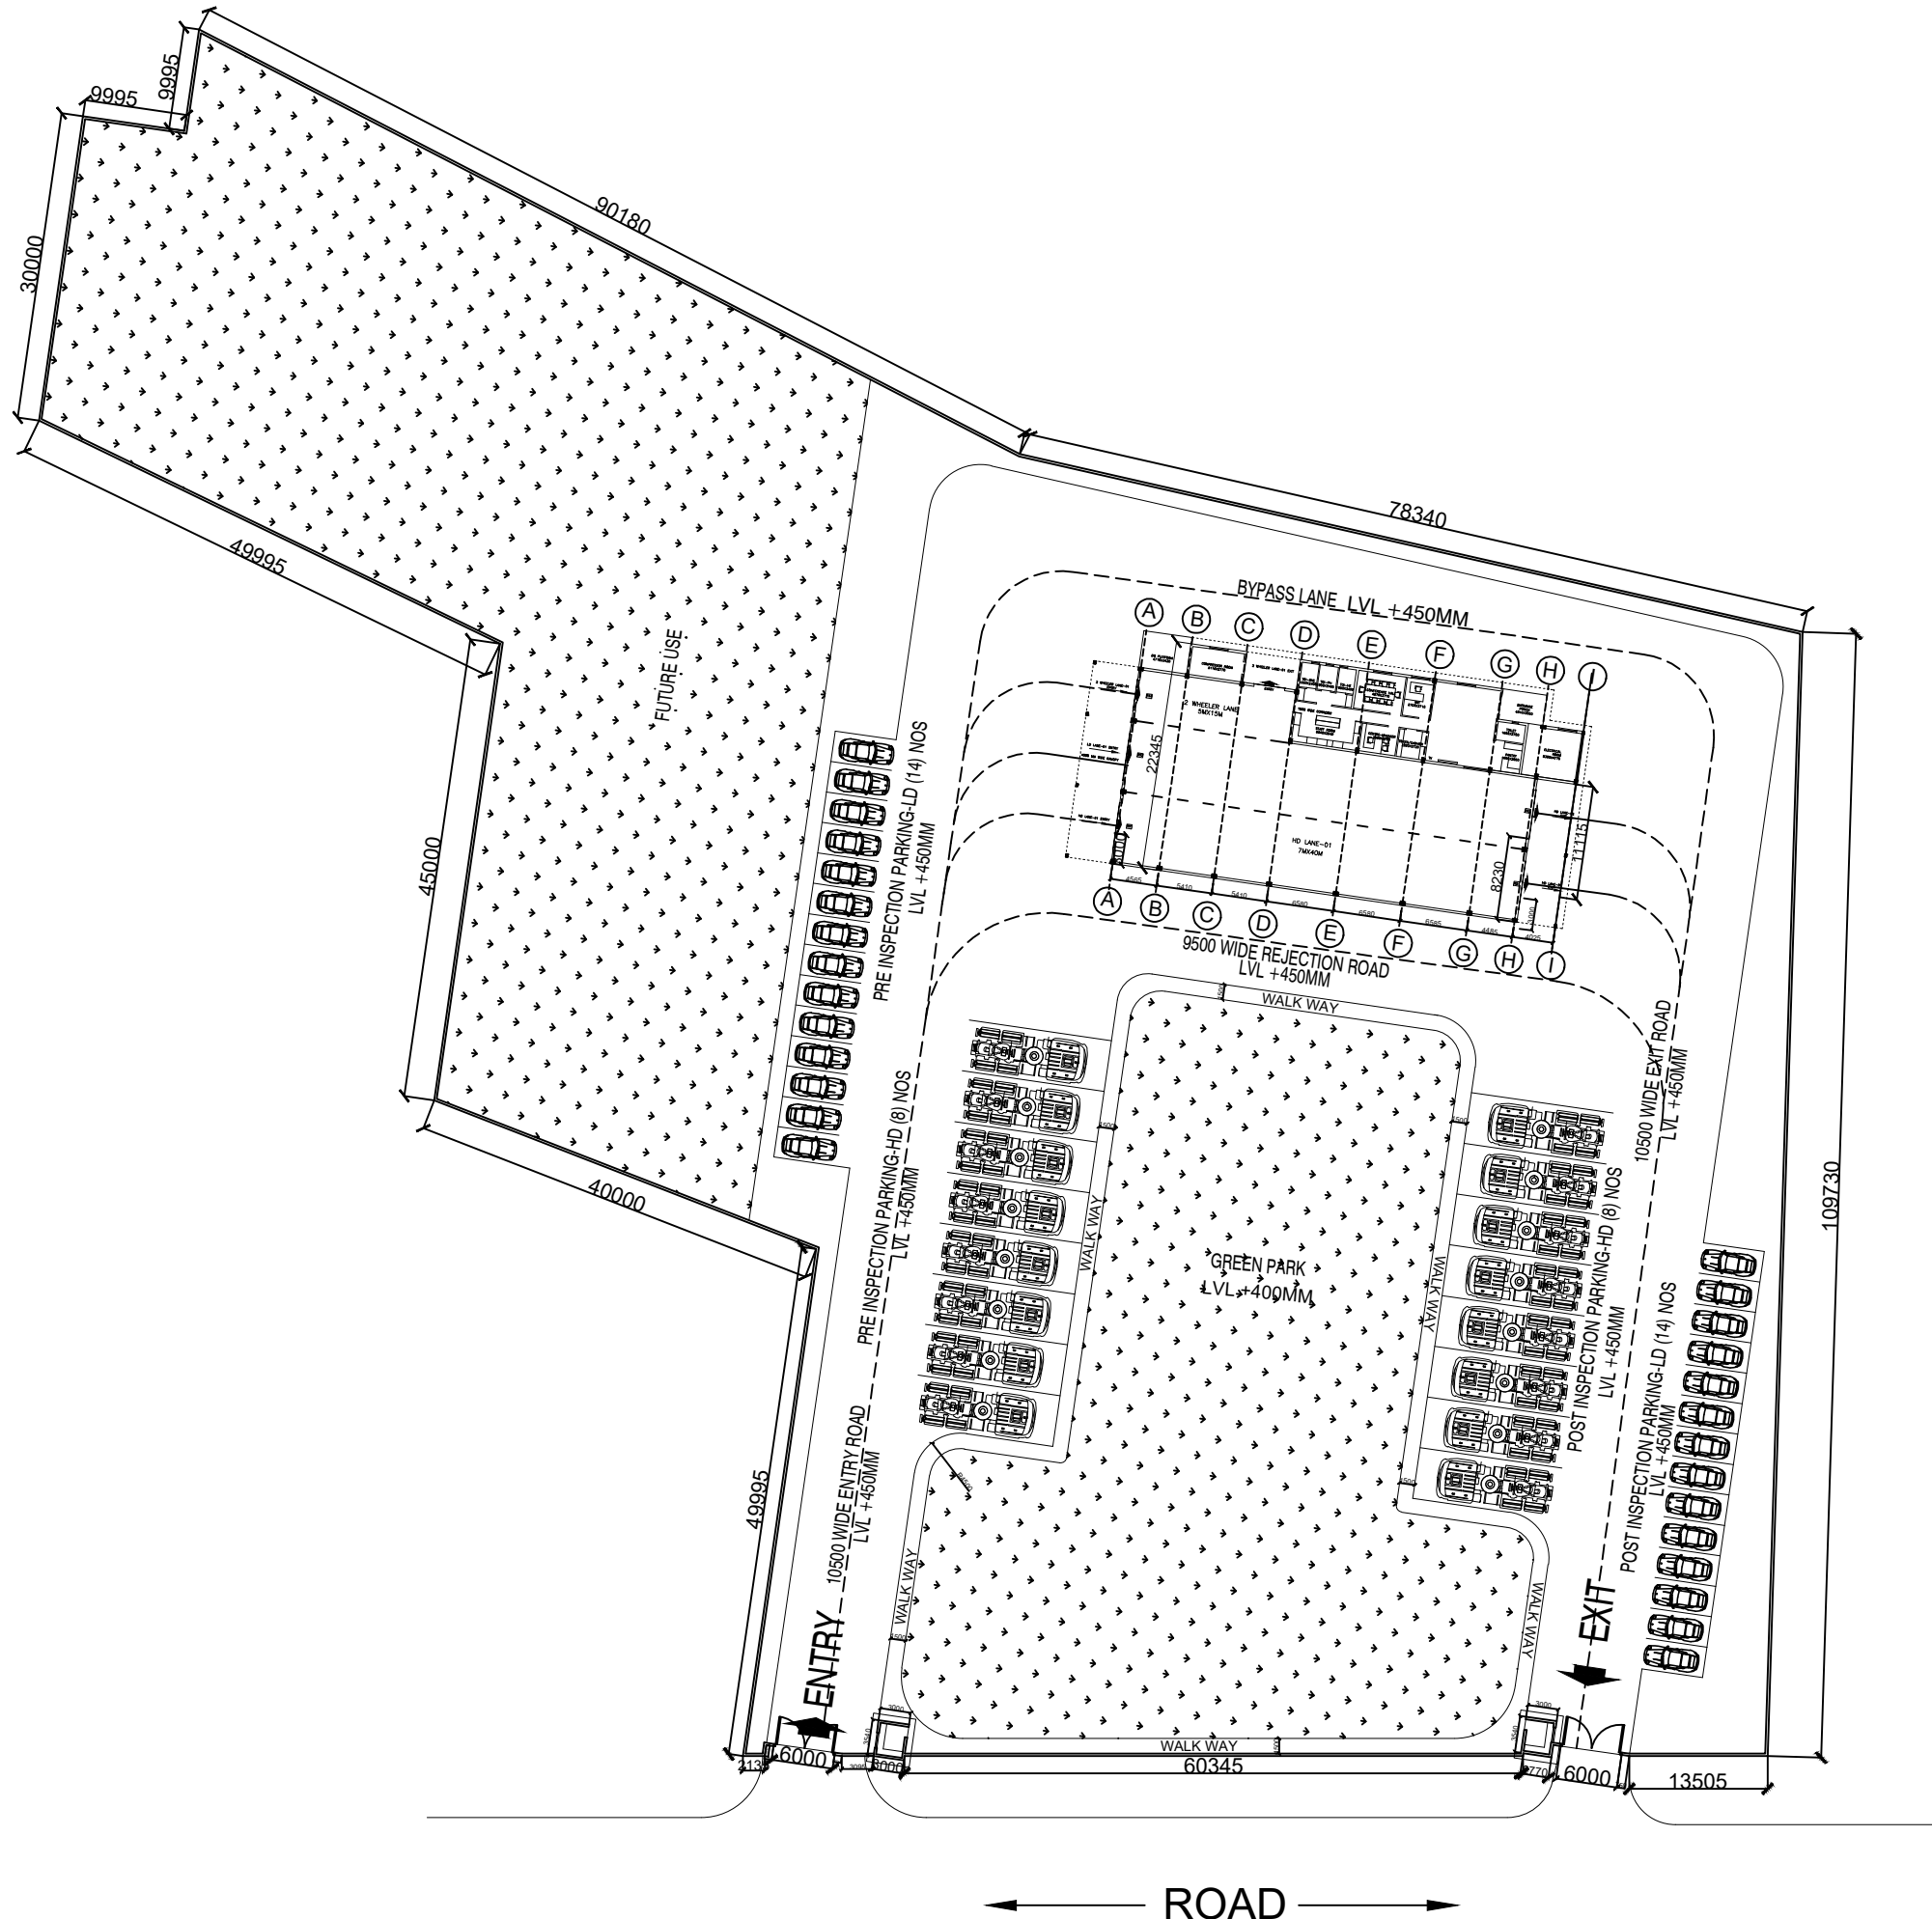


ROAD

|                                                      |         |           |             |  |                   |   |                   |   |             |                  |           |                                                                  |                                    |                         |                     |                       |                |
|------------------------------------------------------|---------|-----------|-------------|--|-------------------|---|-------------------|---|-------------|------------------|-----------|------------------------------------------------------------------|------------------------------------|-------------------------|---------------------|-----------------------|----------------|
| CLIENT                                               |         | REVISIONS |             |  | EXECUTING AGENCY: |   | PRIME CONSULTANT: |   | DESIGNATION | SEAL & SIGNATURE | PROJECT:— |                                                                  | <div><div>N</div><div></div></div> | SCALE: 1:100            |                     |                       |                |
| TRANSPORT<br>DEPARTMENT,<br>GOVERNMENT OF<br>ODISHA. |         |           |             |  |                   | <div><div>icat</div><div>Innovation • Service • Excellence</div></div> <div>INTERNATIONAL CENTER FOR<br/>AUTOMOTIVE TECHNOLOGY</div> |                   | COMPREHENSIVE ARCHITECTURAL<br>SERVICES, NOIDA<br><br>C 202, UTC TOWER, SECTOR 132, NOIDA, U.P.<br>MOB.: +91 9899441033, EMAIL: nirbhayshukla@gmail.com |             | CHIEF ARCHITECT  |           | PROPOSED AUTOMATED TESTING<br>STATION (ATS) AT KHEONJAR, ODISHA. |                                    | DRAWN                   | BY                  | DATE                  |                |
|                                                      |         |           |             |  |                   |   |                   |   |             | TITLE:—          |           | DESIGNED                                                         |                                    | NIRBHAY                 | 23.11.2023          |                       |                |
|                                                      |         |           |             |  |                   |   |                   |   |             | SITE PLAN        |           | CHECKED                                                          |                                    | NIRBHAY                 | 23.11.2023          |                       |                |
|                                                      |         |           |             |  |                   |   |                   |   |             |                  |           | APPROVED                                                         |                                    | SHASHANK                | 23.11.2023          |                       |                |
| SL.                                                  | REV.No. | DATE      | DESCRIPTION |  |                   |   |                   |   |             |                  |           |                                                                  |                                    | JOB NO.<br>JAMMU/ARCH-1 | DISCIPLINE<br>ARCH. | DRAWING NO.<br>AR-1.0 | REVISION<br>RO |



# KHORDHA

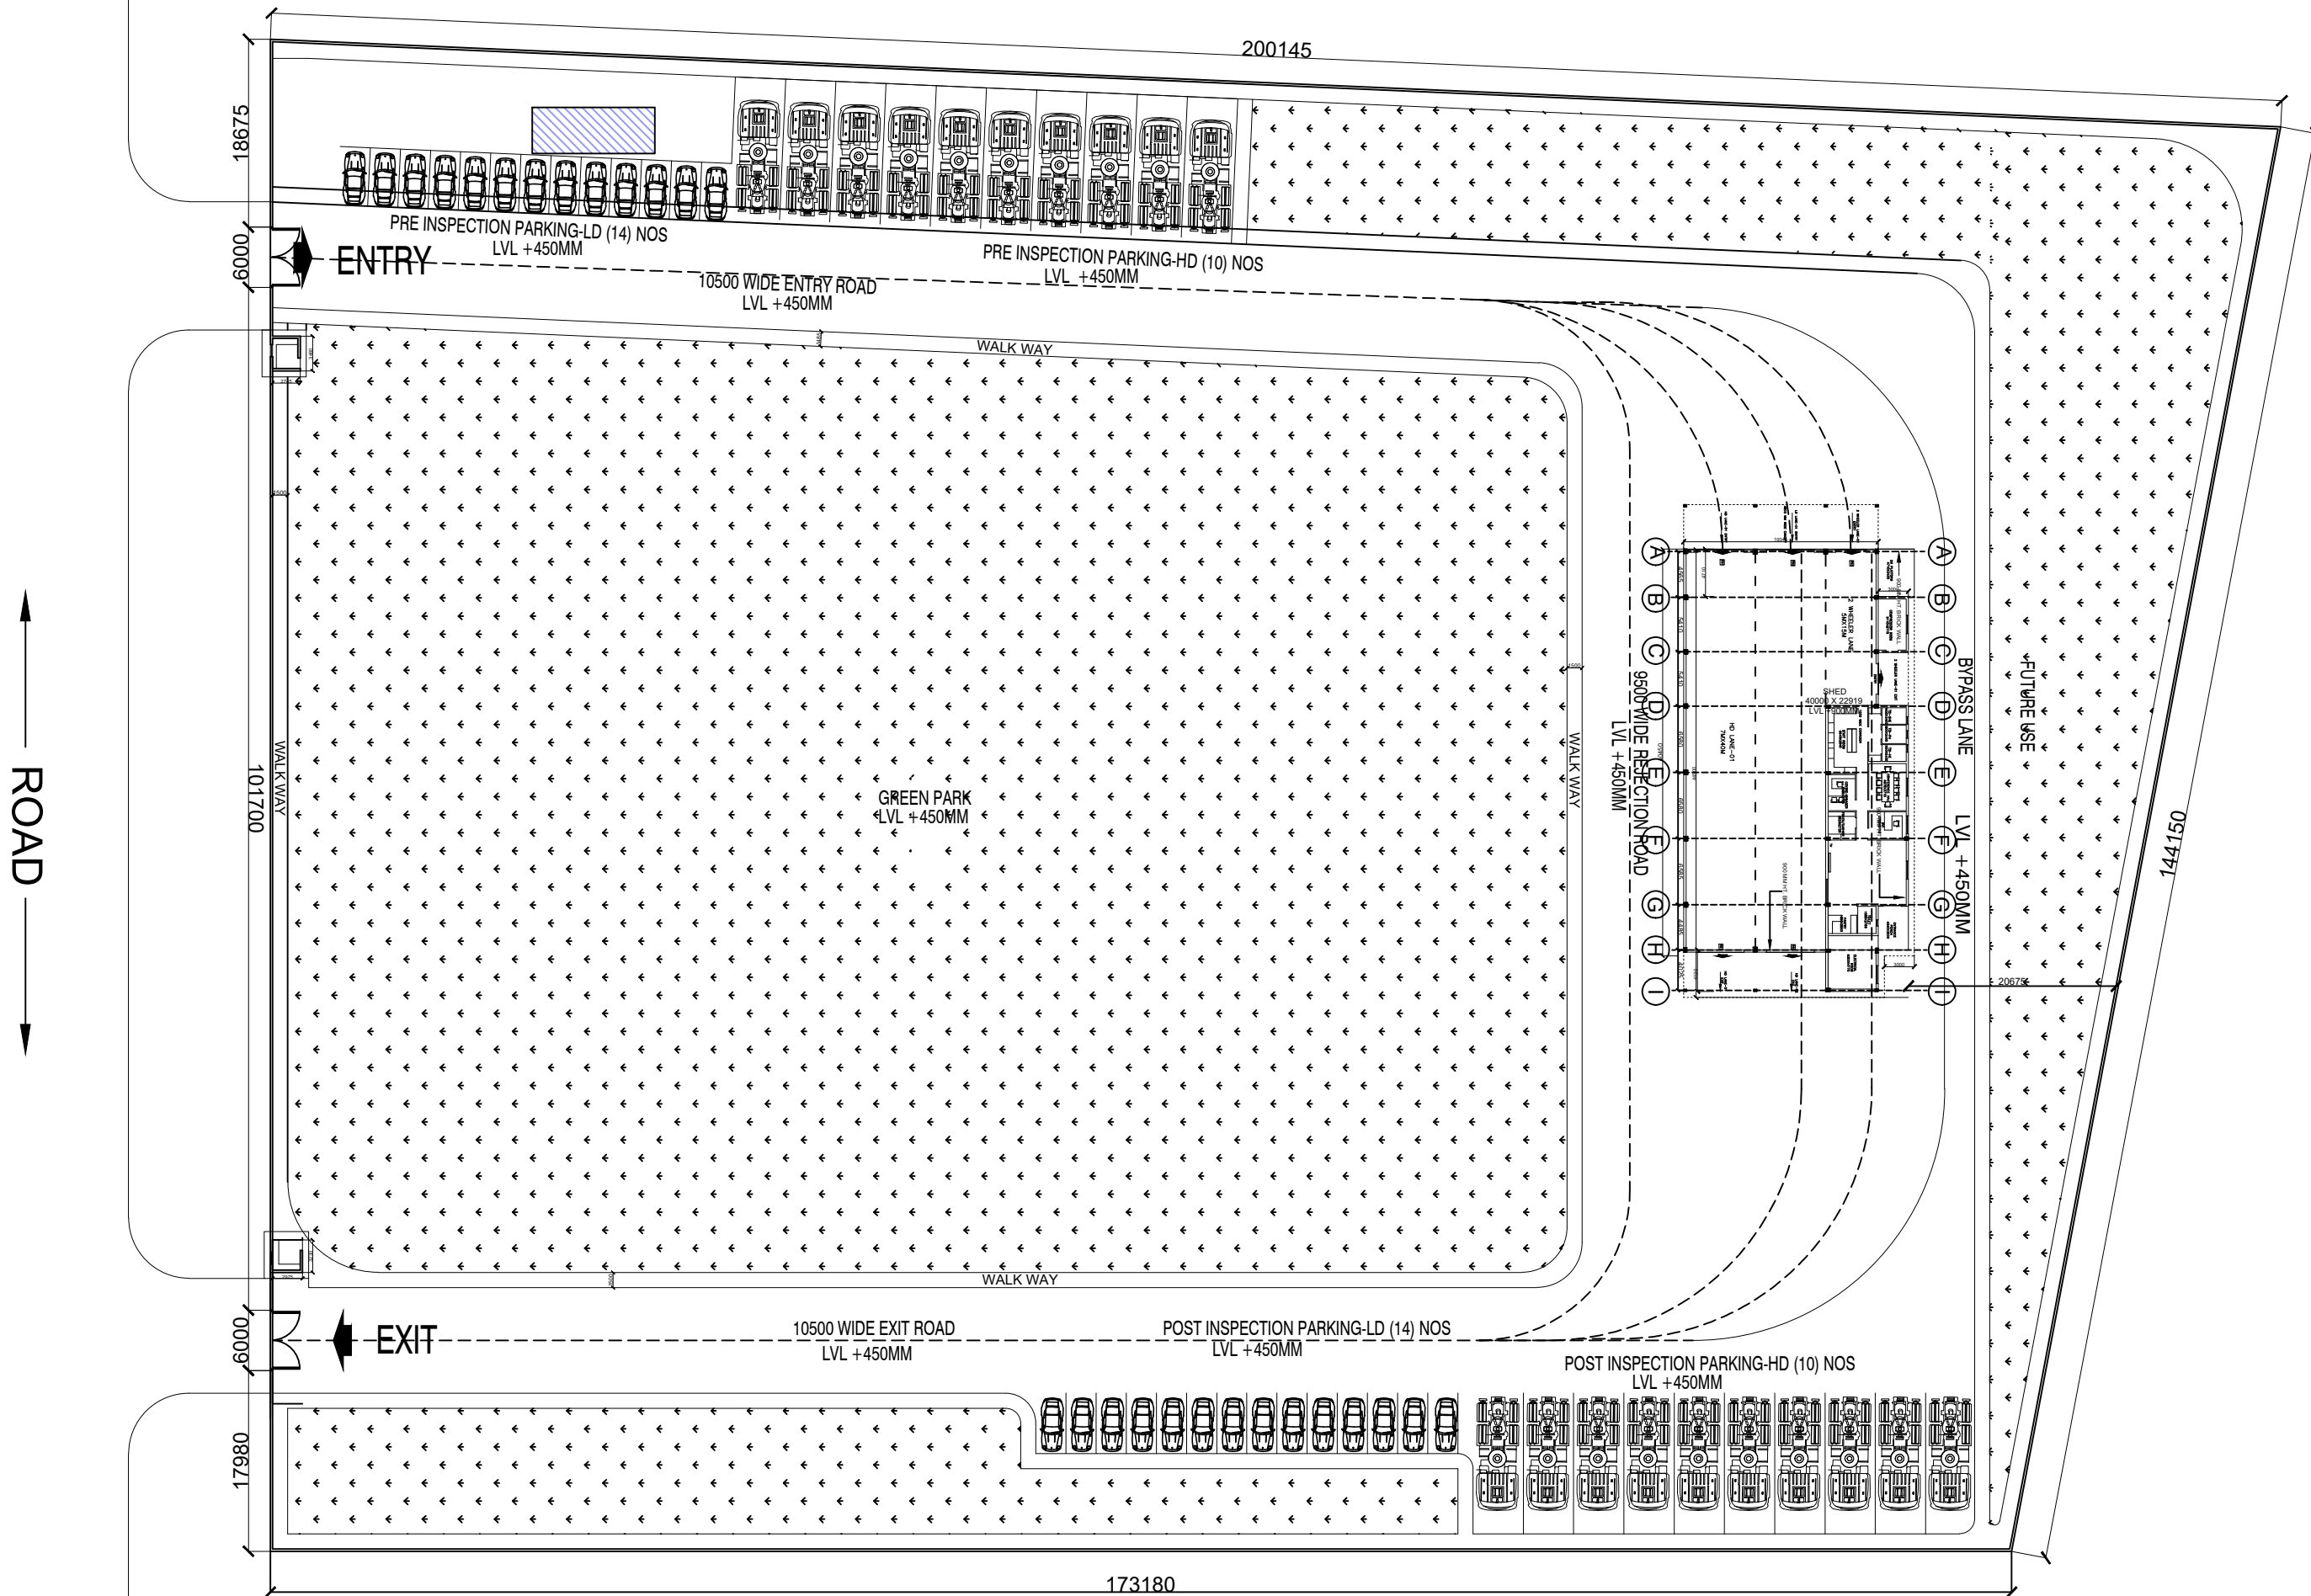

| CLIENT                                               | REVISIONS |         |      |             |
|------------------------------------------------------|-----------|---------|------|-------------|
| TRANSPORT<br>DEPARTMENT,<br>GOVERNMENT OF<br>ODISHA. |           |         |      |             |
|                                                      |           |         |      |             |
|                                                      |           |         |      |             |
|                                                      | SL.       | REV.No. | DATE | DESCRIPTION |


|                                                                                     |
|-------------------------------------------------------------------------------------|
| EXECUTING AGENCY:                                                                   |
|  |
| INTERNATIONAL CENTER FOR<br>AUTOMOTIVE TECHNOLOGY                                   |

|                                                                                                   |
|---------------------------------------------------------------------------------------------------|
| PRIME CONSULTANT:                                                                                 |
| COMPREHENSIVE ARCHITECTURAL<br>SERVICES, NOIDA                                                    |
| C 202, UTC TOWER, SECTOR 132, NOIDA, U.P.<br>MOB.: +91 9899441033, EMAIL: nirbhayshukla@gmail.com |

|                 |
|-----------------|
| DESIGNATION     |
| CHIEF ARCHITECT |
| ARCHITECT       |


|                  |
|------------------|
| SEAL & SIGNATURE |
|                  |

|           |                                                                               |
|-----------|-------------------------------------------------------------------------------|
| PROJECT:- | PROPOSED AUTOMATED TESTING<br>STATION (ATS) AT BHUBANESWAR<br>KHORDA, ODISHA. |
| TITLE:-   | SITE PLAN                                                                     |

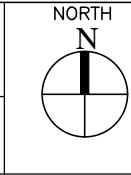


|              |             |                       |                |
|--------------|-------------|-----------------------|----------------|
| SCALE: 1:100 |             | BY                    | DATE           |
| DRAWN        | RAMAN ARORA |                       | 23.11.2023     |
| DESIGNED     | NIRBHAY     |                       | 23.11.2023     |
| CHECKED      | NIRBHAY     |                       | 23.11.2023     |
| APPROVED     | SHASHANK    |                       | 23.11.2023     |
| JAMMU/ARCH-1 | ARCH.       | DRAWING NO.<br>AR-1.0 | REVISION<br>R0 |

KORAPUT

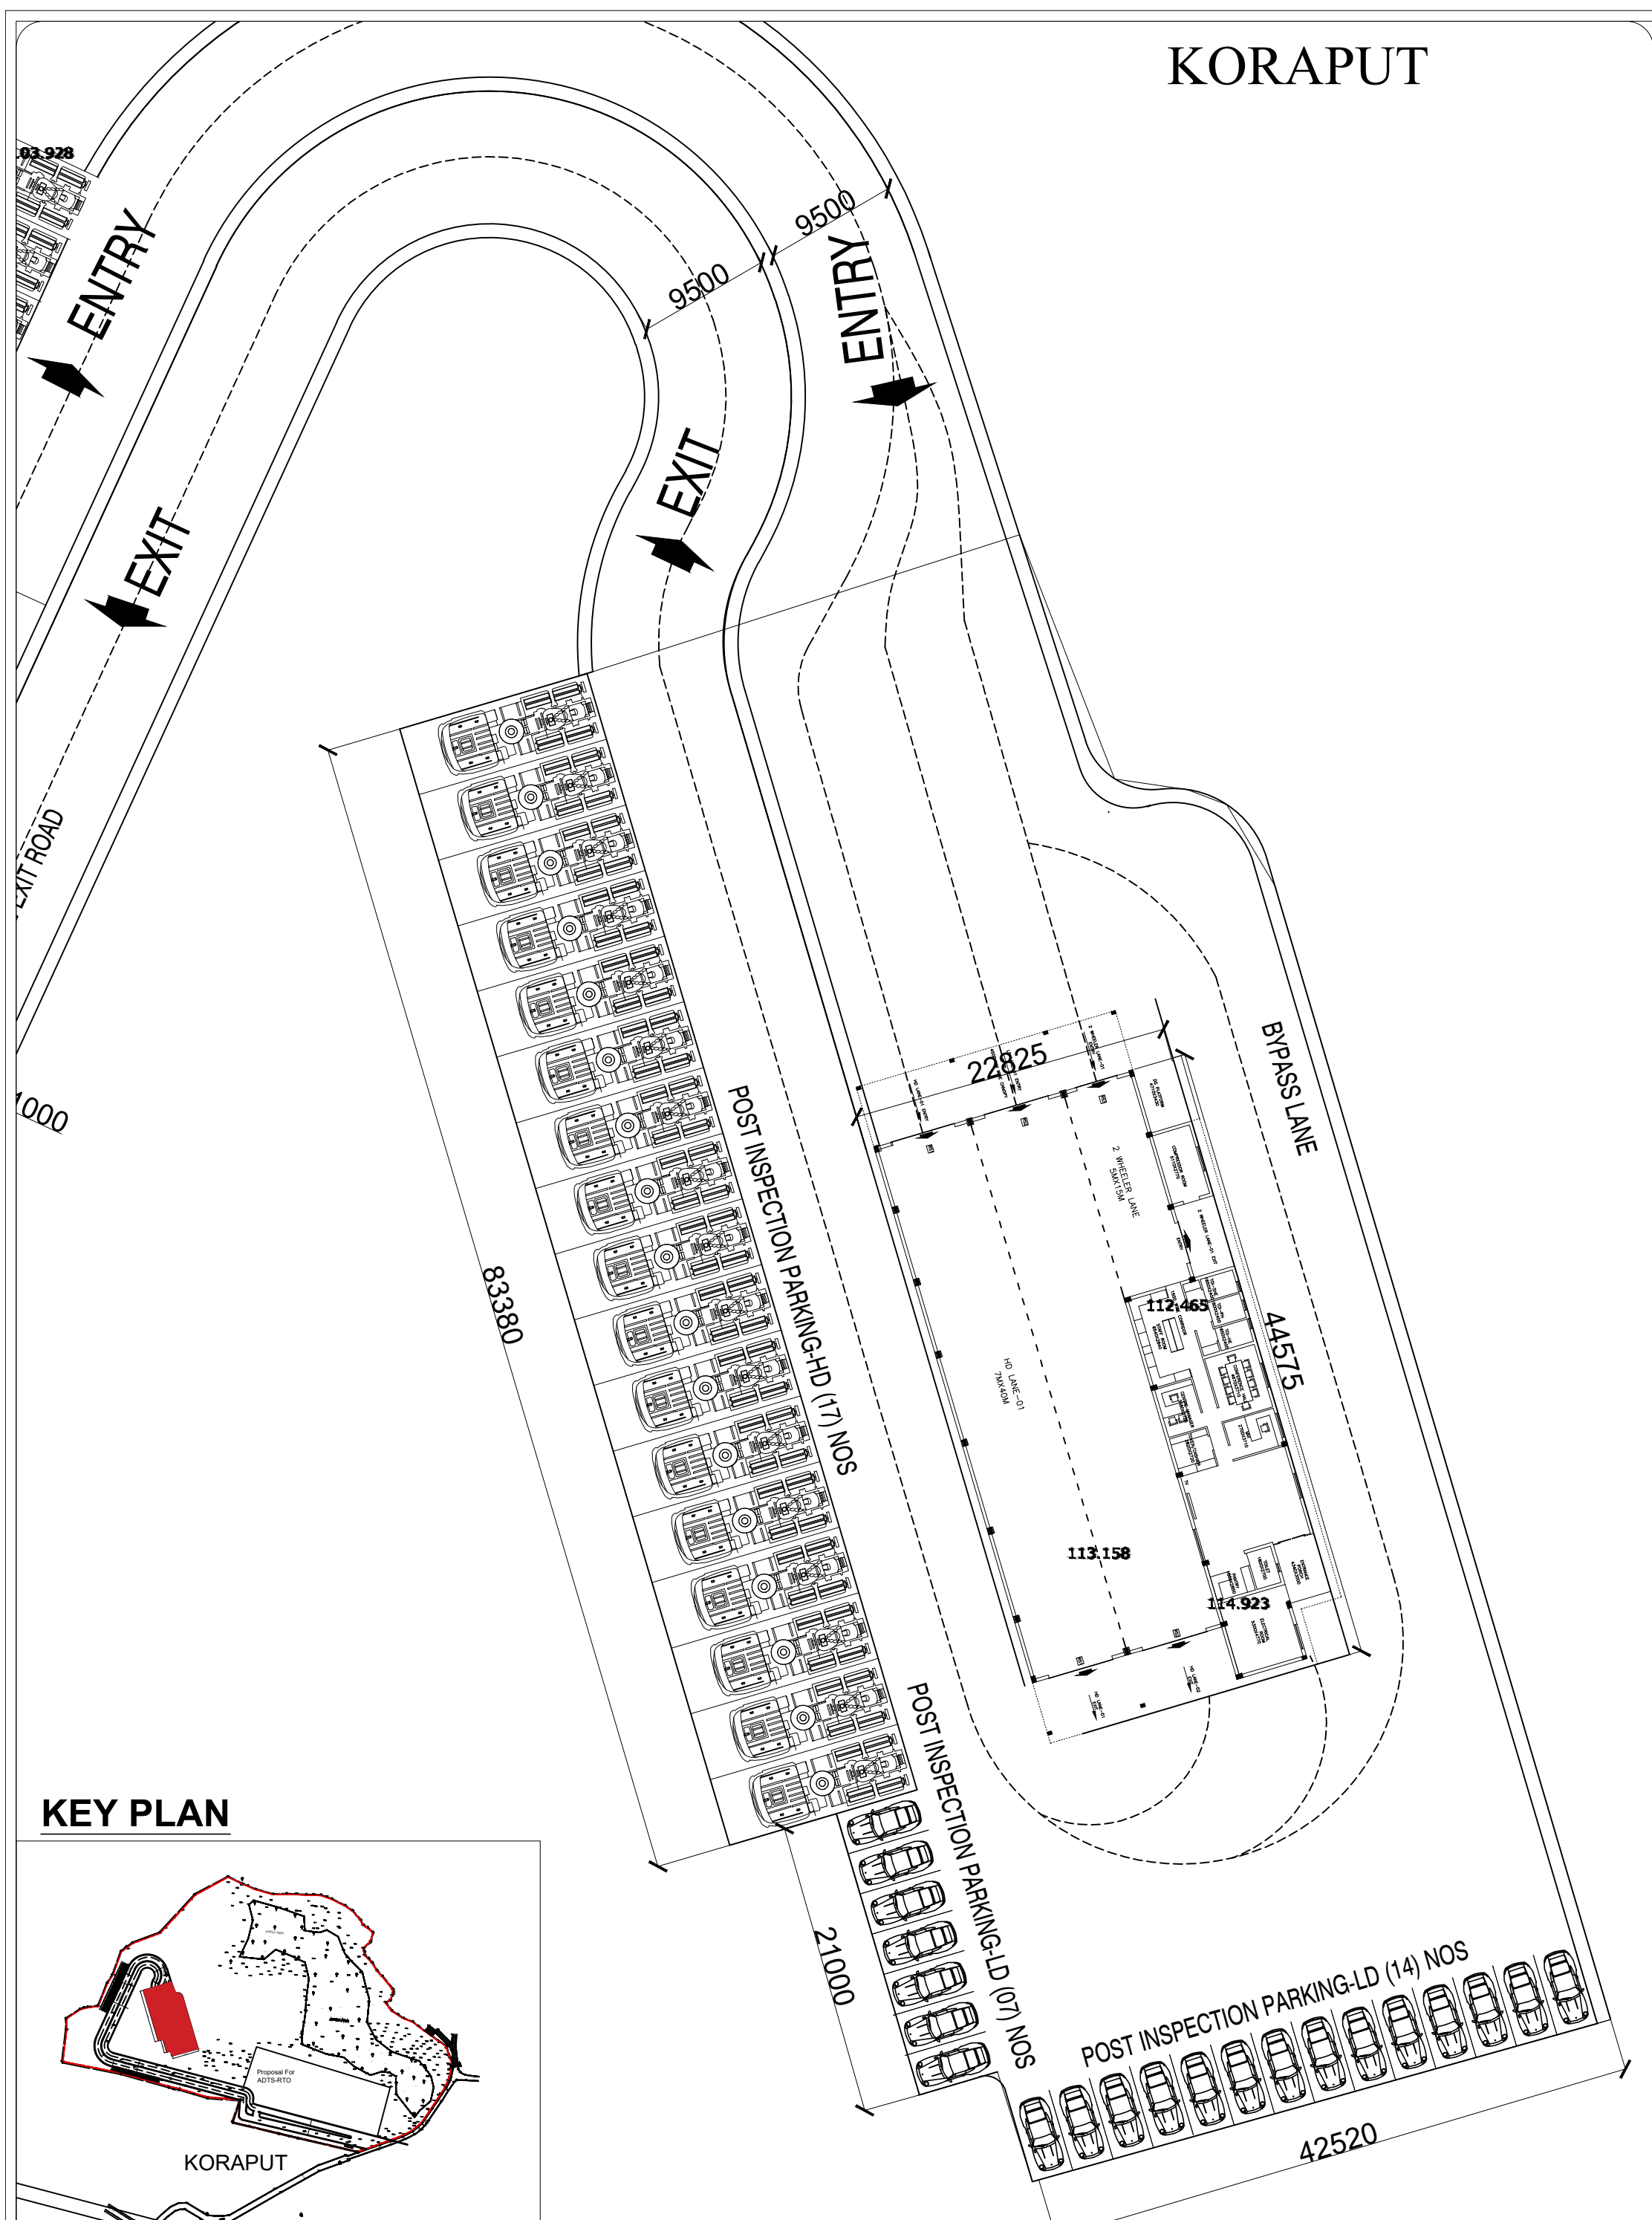


KEY PLAN

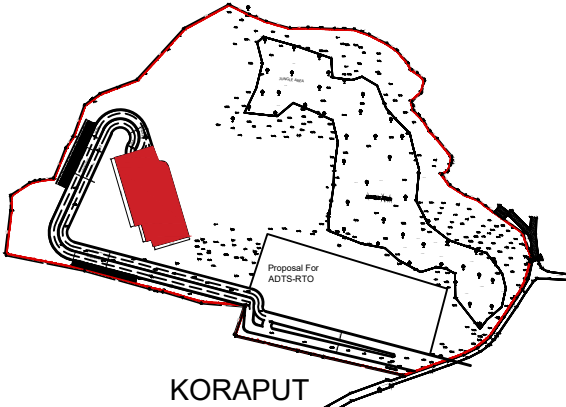

|                                                |   |           |         |   |                 |                  |                                                                 |                                                                                       |              |             |            |
|------------------------------------------------|---|-----------|---------|---|-----------------|------------------|-----------------------------------------------------------------|---------------------------------------------------------------------------------------|--------------|-------------|------------|
| CLIENT                                         | EXECUTING AGENCY:   | REVISIONS |         | PRIME CONSULTANT:   | DESIGNATION     | SEAL & SIGNATURE | PROJECT:-                                                       |  | SCALE: 1:100 |             |            |
| TRANSPORT DEPARTMENT,<br>GOVERNMENT OF ODISHA. |  INTERNATIONAL CENTER FOR<br>AUTOMOTIVE TECHNOLOGY |           |         | COMPREHENSIVE ARCHITECTURAL<br>SERVICES, NOIDA<br><br>C 202, UTC TOWER, SECTOR 132, NOIDA, U.P.<br>MOB.: +91 9899441033, EMAIL: nirbhaysukla@gmail.com | CHIEF ARCHITECT |                  | PROPOSED AUTOMATED TESTING<br>STATION (ATS) AT KORAPUT, ODISHA. |                                                                                       | BY           | DATE        |            |
|                                                |   |           |         |   |                 |                  |                                                                 |                                                                                       |              | RAMAN ARORA | 23.11.2023 |
|                                                |   |           |         |   |                 |                  |                                                                 |                                                                                       |              | NIRBHAY     | 23.11.2023 |
|                                                |   | SL.       | REV.No. | DATE   | DESCRIPTION     |                  | TITLE:-                                                         | CHECKED                                                                               | NIRBHAY      | 23.11.2023  |            |
|                                                |   |           |         |   |                 |                  | SITE PLAN                                                       | APPROVED                                                                              | SHASHANK     | 23.11.2023  |            |
|                                                |   |           |         |   |                 |                  |                                                                 | JOB NO.                                                                               | DISCIPLINE   | DRAWING NO. | REVISION   |




MAYURBHANJ

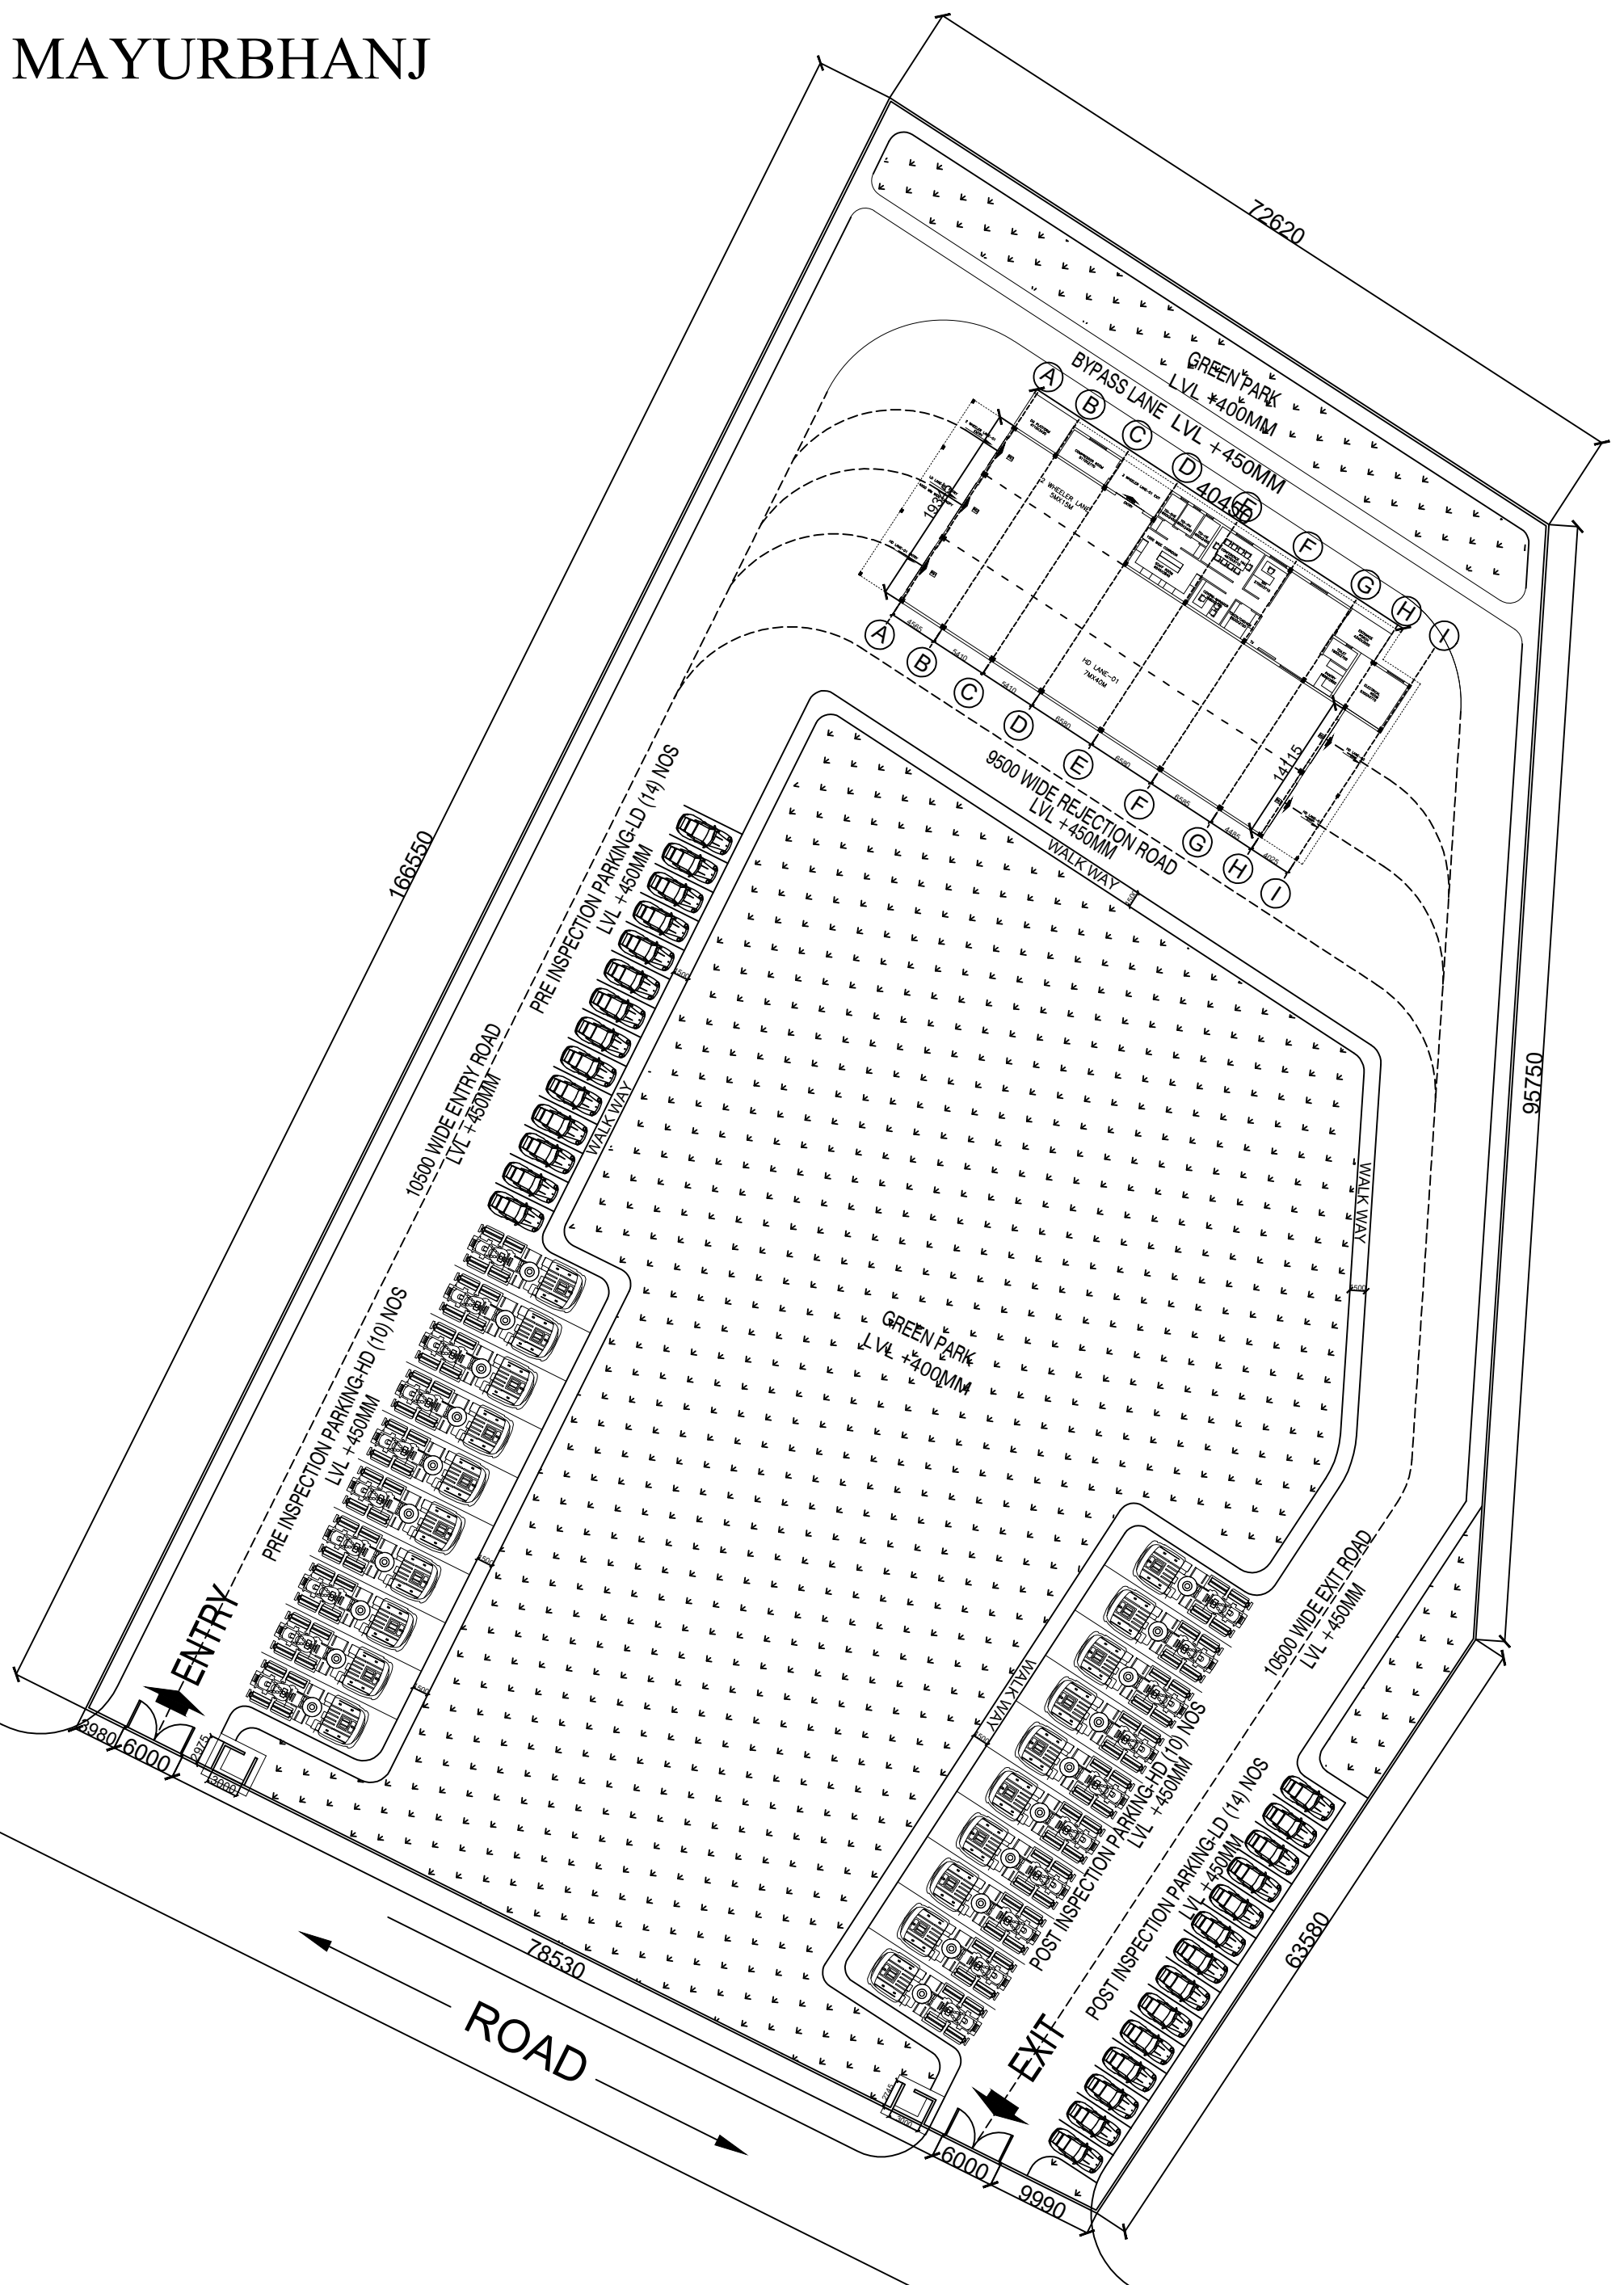

|                                                |   |           |         |      |             |   |                                    |                  |                                                                                     |                                                                                       |              |          |            |  |
|------------------------------------------------|---|-----------|---------|------|-------------|---|------------------------------------|------------------|-------------------------------------------------------------------------------------|---------------------------------------------------------------------------------------|--------------|----------|------------|--|
| CLIENT                                         | EXECUTING AGENCY:   | REVISIONS |         |      |             | PRIME CONSULTANT:<br><br>COMPREHENSIVE ARCHITECTURAL SERVICES, NOIDA<br><br>C 202, UTC TOWER, SECTOR 132, NOIDA, U.P.<br>MOB.: +91 9899441033, EMAIL: nirbhayshukla@gmail.com | DESIGNATION<br><br>CHIEF ARCHITECT | SEAL & SIGNATURE | PROJECT:—<br><b>PROPOSED AUTOMATED TESTING STATION (ATS) AT MAYURBHANJ, ODISHA.</b> |  | SCALE: 1:100 |          |            |  |
| TRANSPORT DEPARTMENT,<br>GOVERNMENT OF ODISHA. | <br>INTERNATIONAL CENTER FOR AUTOMOTIVE TECHNOLOGY |           |         |      |             |   |                                    |                  |                                                                                     |                                                                                       | DRAWN        | BY       | DATE       |  |
|                                                |   |           |         |      |             |   |                                    |                  |                                                                                     |                                                                                       | DESIGNED     | NIRBHAY  | 23.11.2023 |  |
|                                                |   |           |         |      |             |   |                                    |                  |                                                                                     |                                                                                       | CHECKED      | NIRBHAY  | 23.11.2023 |  |
|                                                |   |           |         |      |             |   |                                    |                  |                                                                                     |                                                                                       | APPROVED     | SUNSHANK | 23.11.2023 |  |
|                                                |   | SL.       | REV.No. | DATE | DESCRIPTION | JOB NO.   | DISCIPLINE                         | DRAWING NO.      | REVISION                                                                            |                                                                                       |              |          |            |  |




NUAPADA

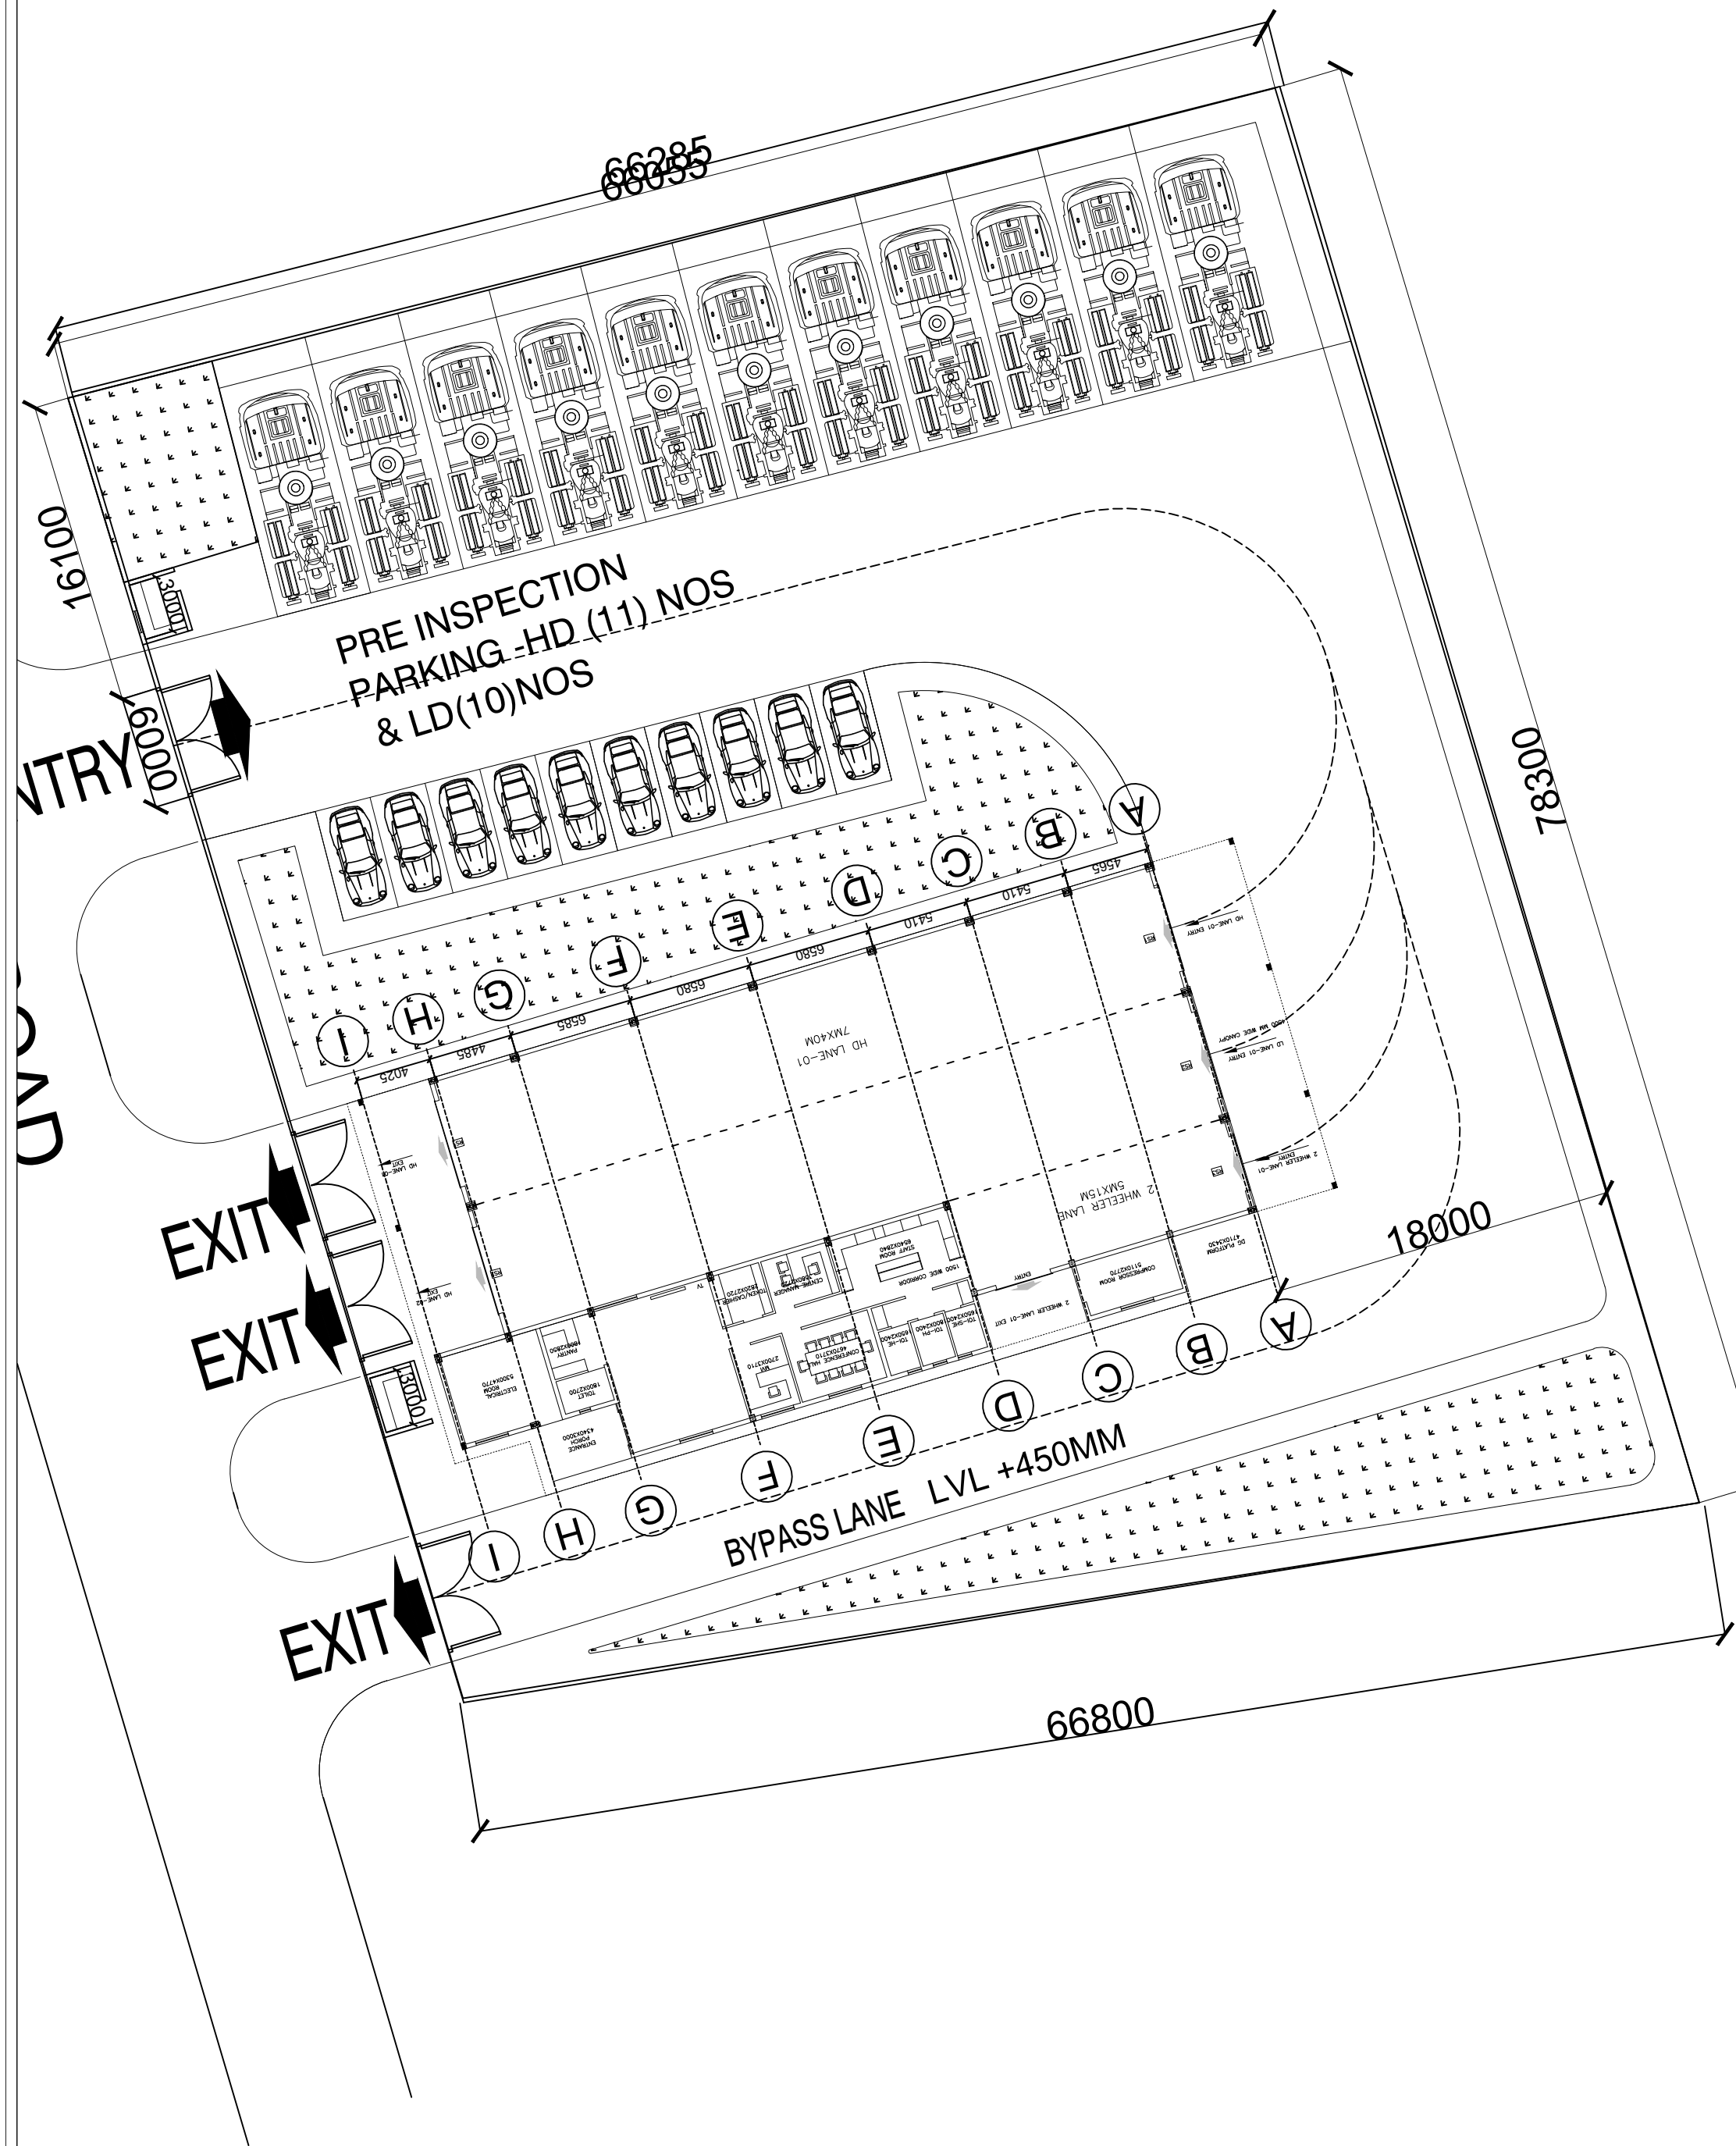

|                                             |   |                              |   |                 |                  |                                             |                                                               |
|---------------------------------------------|---|------------------------------|---|-----------------|------------------|---------------------------------------------|---------------------------------------------------------------|
| CLIENT                                      | EXECUTING AGENCY:   | REVISIONS                    | PRIME CONSULTANT:   | DESIGNATION     | SEAL & SIGNATURE | PROJECT:-                                   | SCALE: 1:100                                                  |
| TRANSPORT DEPARTMENT, GOVERNMENT OF ODISHA. |  INTERNATIONAL CENTER FOR AUTOMOTIVE TECHNOLOGY |                              | COMPREHENSIVE ARCHITECTURAL SERVICES, NOIDA<br>C 202, UTC TOWER, SECTOR 132, NOIDA, U.P.<br>MOB.: +91 9899441033, EMAIL: nirbhayshukla@gmail.com | CHIEF ARCHITECT |                  | PROPOSED FITNESS CENTRE AT NAUPADA, ODISHA. | BY: RAMAN ARORA<br>DATE: 2311.2023                            |
|                                             |   | SL. REV.No. DATE DESCRIPTION |   |                 |                  | TITLE:- SITE PLAN                           | CHECKED: NIRBHAY<br>DATE: 2311.2023                           |
|                                             |   |                              |   |                 |                  |                                             | APPROVED: SHASHANK<br>JOB NO. DISCIPLINE DRAWING NO. REVISION |


NABARANGPUR

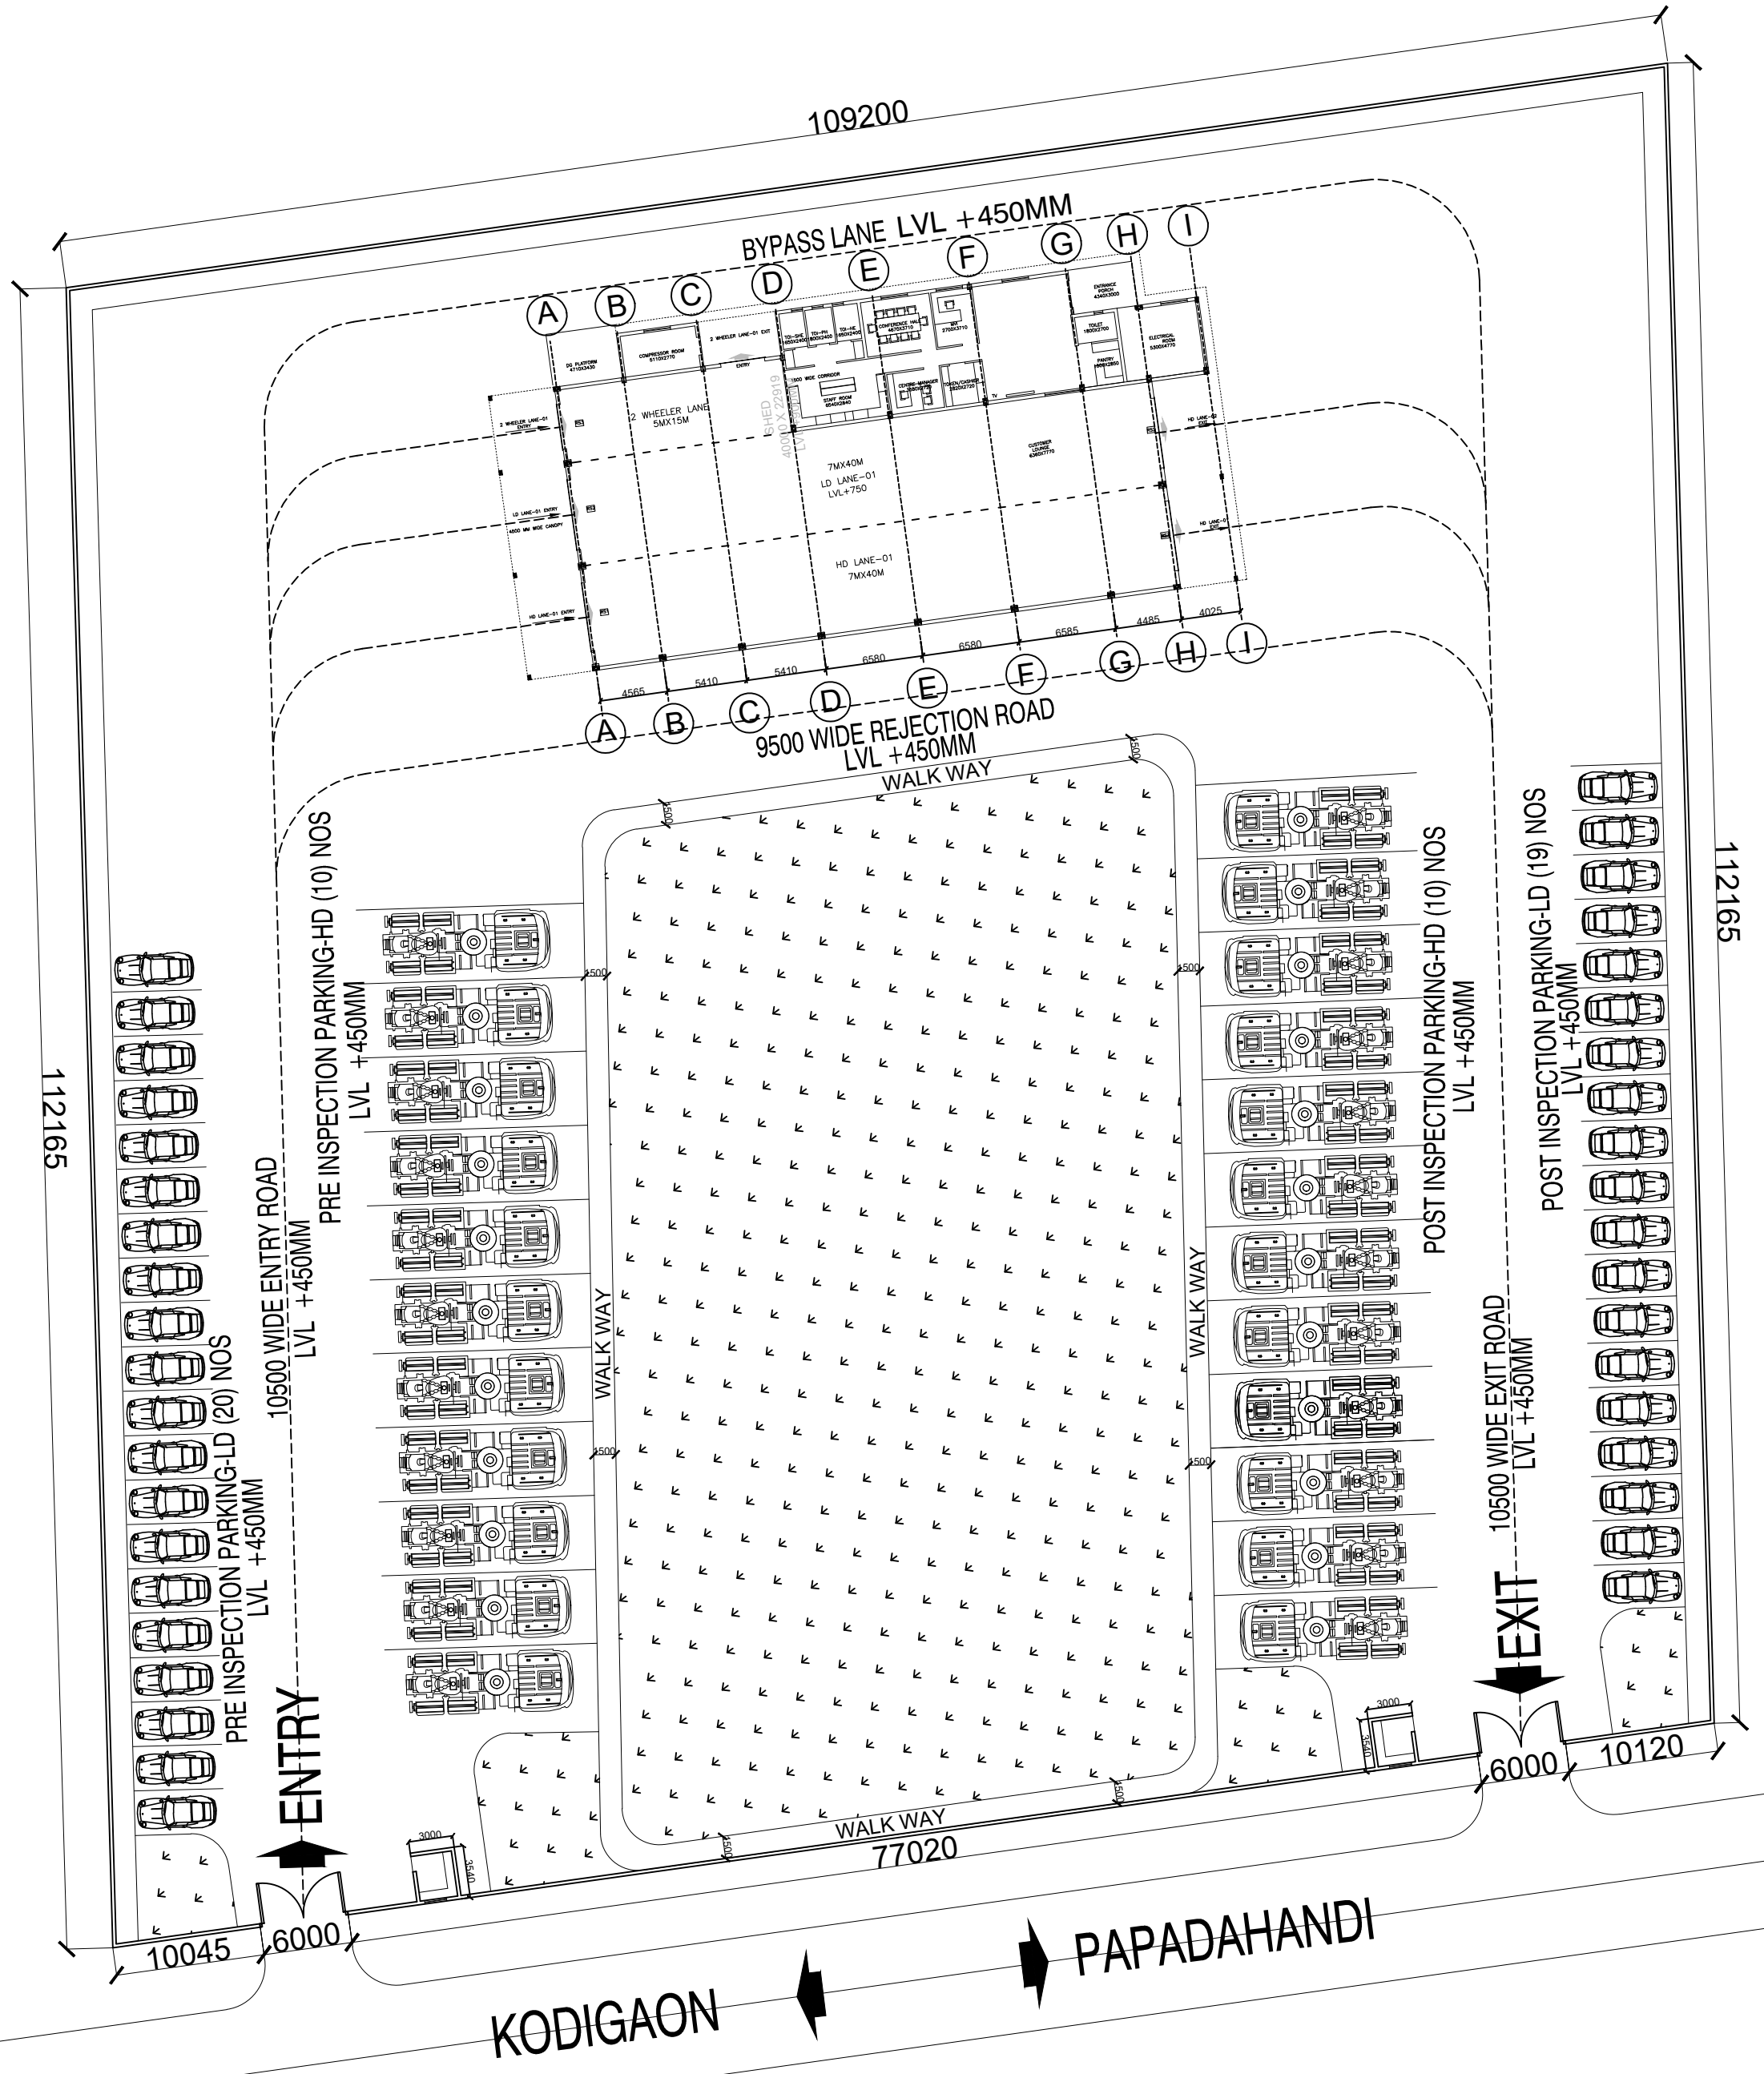

|                                             |   |           |                                                      |                 |                  |                                                                 |                                                  |
|---------------------------------------------|---|-----------|------------------------------------------------------|-----------------|------------------|-----------------------------------------------------------------|--------------------------------------------------|
| CLIENT                                      | EXECUTING AGENCY:   | REVISIONS | PRIME CONSULTANT:                                    | DESIGNATION     | SEAL & SIGNATURE | PROJECT:-                                                       | SCALE: 1:100                                     |
| TRANSPORT DEPARTMENT, GOVERNMENT OF ODISHA. |  INTERNATIONAL CENTER FOR AUTOMOTIVE TECHNOLOGY |           | COMPREHENSIVE ARCHITECTURAL SERVICES, NOIDA          | CHIEF ARCHITECT |                  | PROPOSED AUTOMATED TESTING STATION (ATS) AT NAWRANGPUR, ODISHA. | DRAWN BY DATE                                    |
|                                             |   |           | C 202, UTC TOWER, SECTOR 132, NOIDA, U.P.            |                 |                  |                                                                 | RAMAN ARORA 30.01.2024                           |
|                                             |   |           | MOB.: +91 9899441033, EMAIL: nirbhayshukla@gmail.com |                 |                  | TITLE:-                                                         | DESIGNED BY DATE                                 |
|                                             |   |           |                                                      |                 |                  | SITE PLAN                                                       | NIRBHAY 30.01.2024                               |
|                                             |   |           |                                                      |                 |                  |                                                                 | CHECKED BY DATE                                  |
|                                             |   |           |                                                      |                 |                  |                                                                 | SHASHANK 30.01.2024                              |
|                                             |   |           |                                                      |                 |                  |                                                                 | APPROVED JOB NO. DISCIPLINE DRAWING NO. REVISION |




NAYAGARH

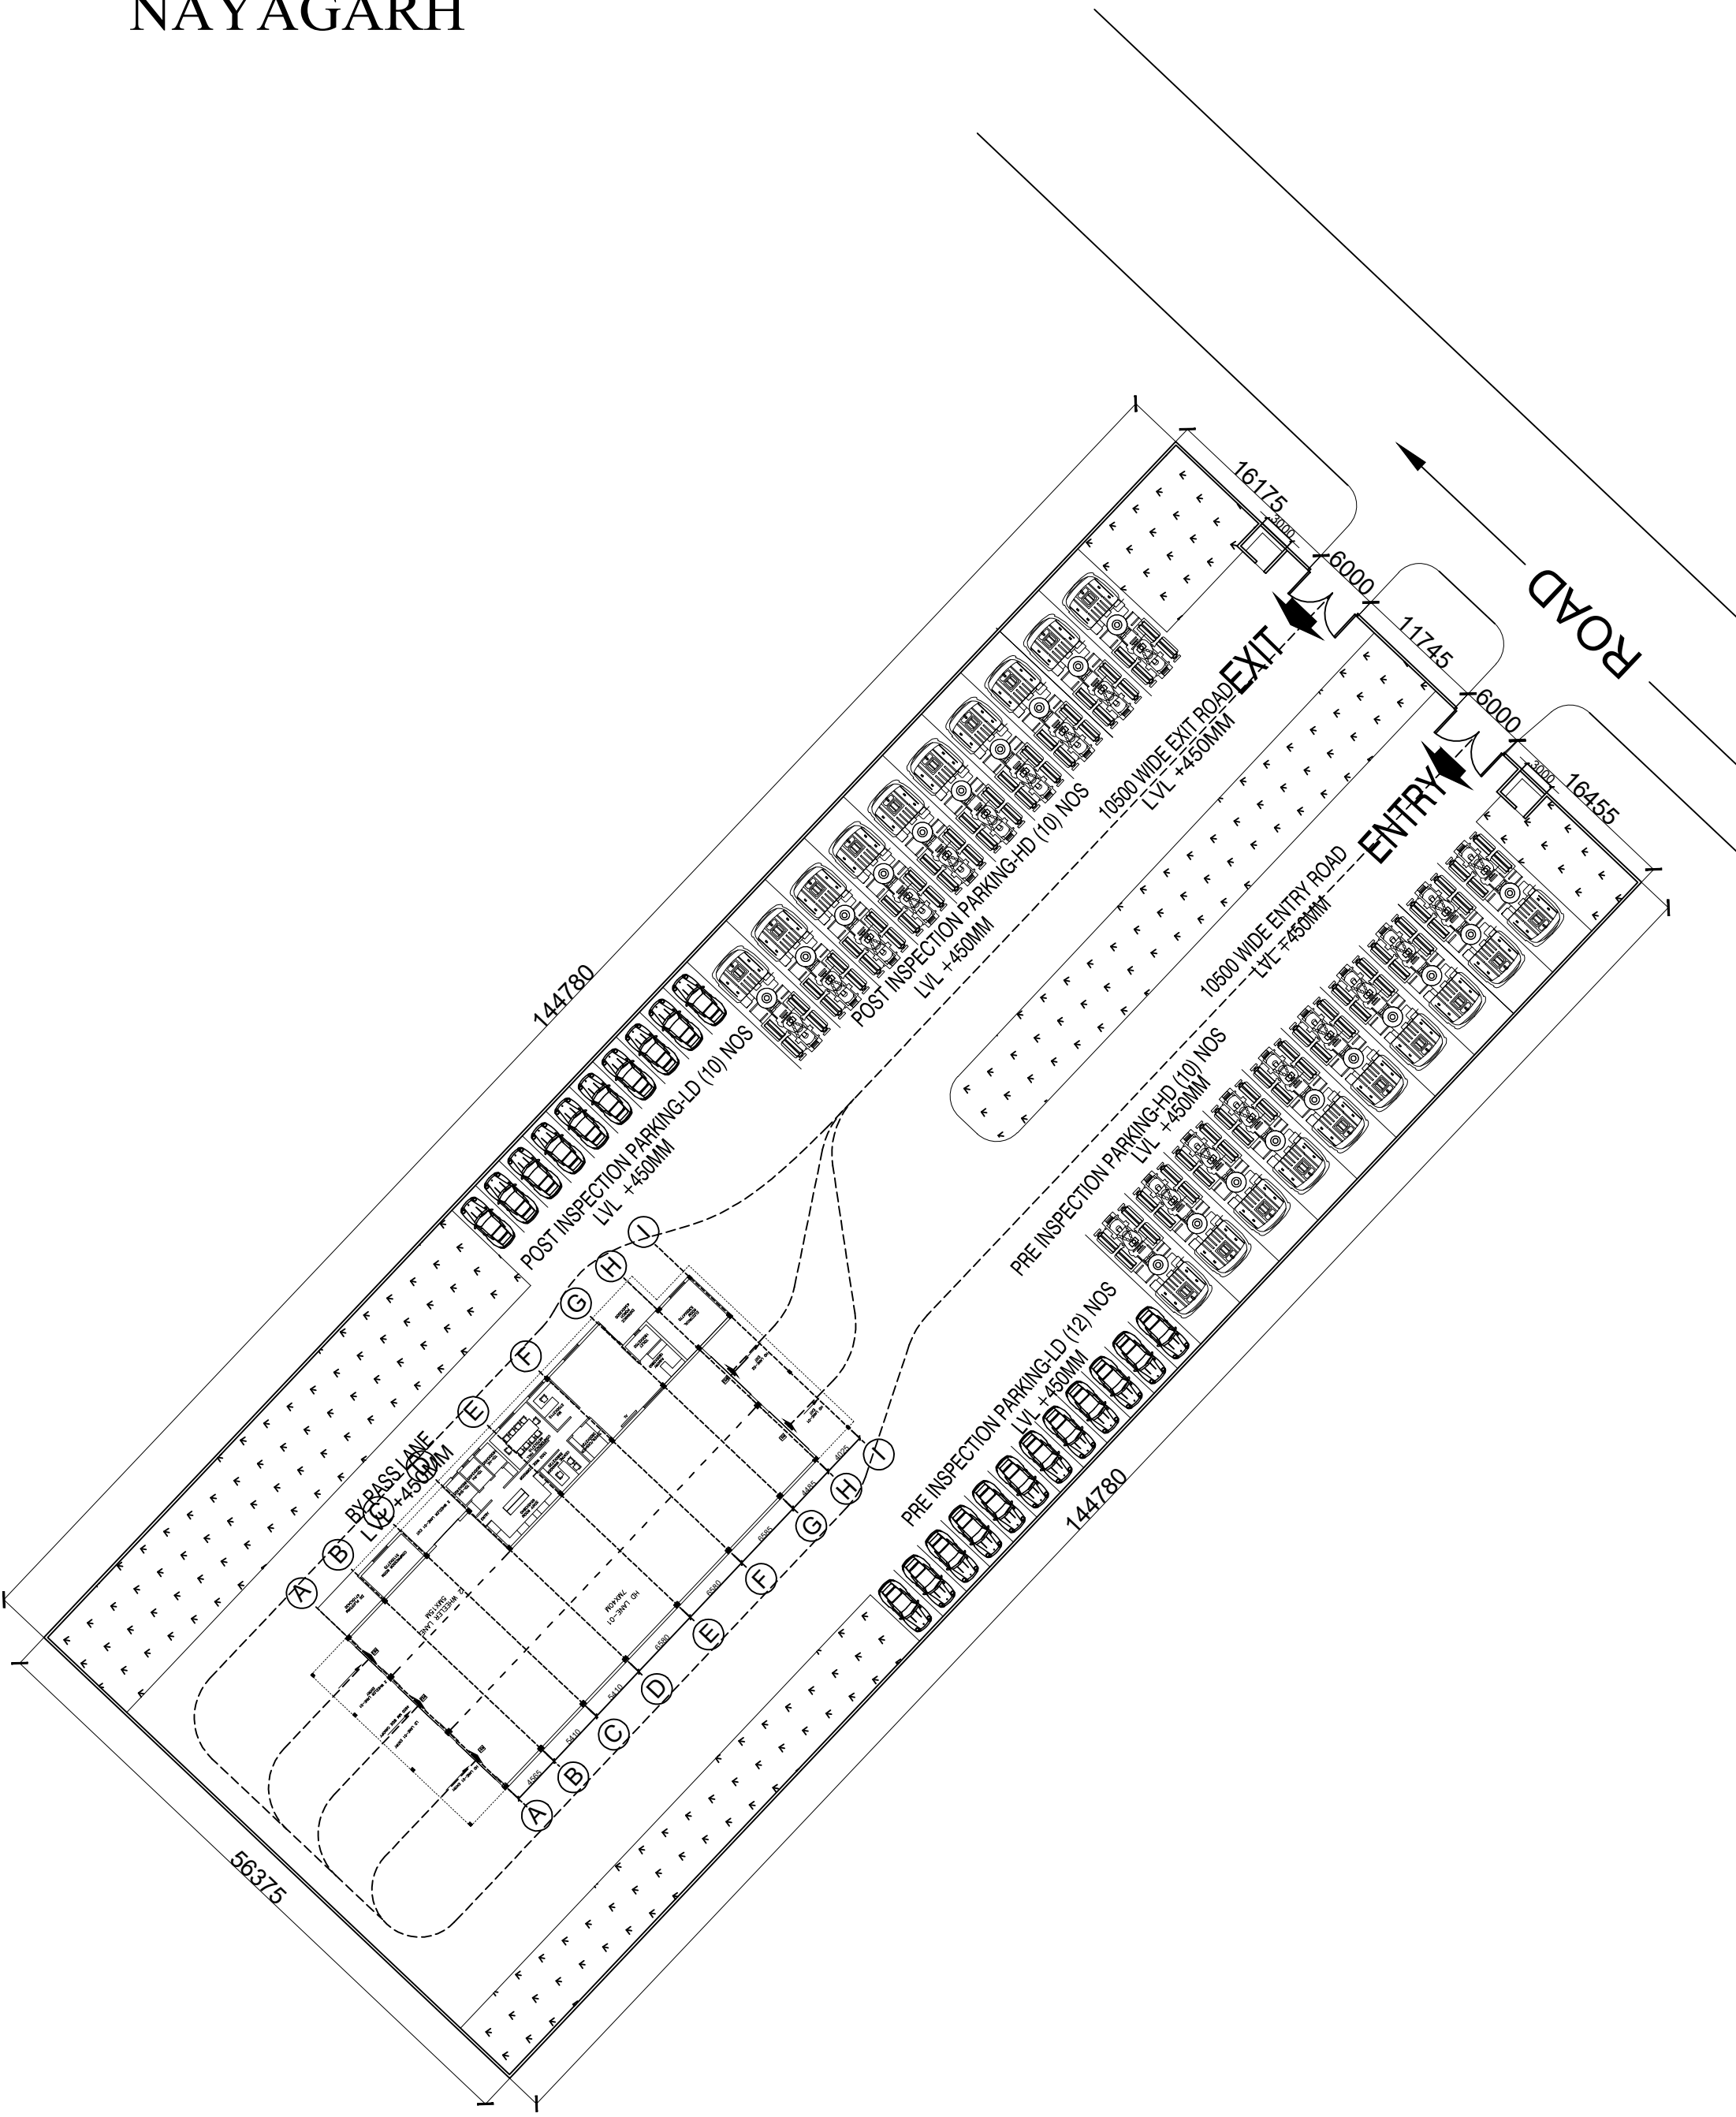

|                                                                    |   |                |                    |                 |   |                   |             |                        |   |                                    |                     |                       |                       |  |
|--------------------------------------------------------------------|---|----------------|--------------------|-----------------|---|-------------------|-------------|------------------------|---|------------------------------------|---------------------|-----------------------|-----------------------|--|
| CLIENT                                                             | EXECUTING AGENCY:   | REVISIONS      |                    |                 |   | PRIME CONSULTANT: | DESIGNATION | SEAL & SIGNATURE       | <div>PROJECT:-<br/>PROPOSED AUTOMATED TESTING<br/>STATION (ATS) AT NAYAGARH, ODISHA.</div> <div>TITLE:-<br/>SITE PLAN</div> | <div><div></div><div>N</div></div> | SCALE: 1:100        |                       |                       |  |
| <div>TRANSPORT<br/>DEPARTMENT,<br/>GOVERNMENT OF<br/>ODISHA.</div> | <div><div></div><div>INTERNATIONAL CENTER FOR<br/>AUTOMOTIVE TECHNOLOGY</div></div> |                |                    |                 | <div>COMPREHENSIVE ARCHITECTURAL<br/>SERVICES, NOIDA</div> <div>C 202, UTC TOWER, SECTOR 132, NOIDA, U.P.<br/>MOB.: +91 9899441033, EMAIL: nirbhayshukla@gmail.com</div> | CHIEF ARCHITECT   |             | <div>DRAWN</div>       |   |                                    | <div>BY</div>       | <div>DATE</div>       |                       |  |
|                                                                    |   |                |                    |                 |   |                   |             | <div>DESIGNED</div>    |   |                                    | <div>NIRBHAY</div>  | <div>23.11.2023</div> |                       |  |
|                                                                    |   |                |                    |                 |   |                   |             | <div>CHECKED</div>     |   |                                    | <div>NIRBHAY</div>  | <div>23.11.2023</div> |                       |  |
|                                                                    |   | <div>SL.</div> | <div>REV.No.</div> | <div>DATE</div> |   |                   |             | <div>DESCRIPTION</div> |   |                                    | <div>APPROVED</div> | <div>SHASHANK</div>   | <div>23.11.2023</div> |  |
|                                                                    |   |                |                    |                 |   |                   |             | <div>JOB NO.</div>     | <div>DISCIPLINE</div>   | <div>DRAWING NO.</div>             | <div>REVISION</div> |                       |                       |  |



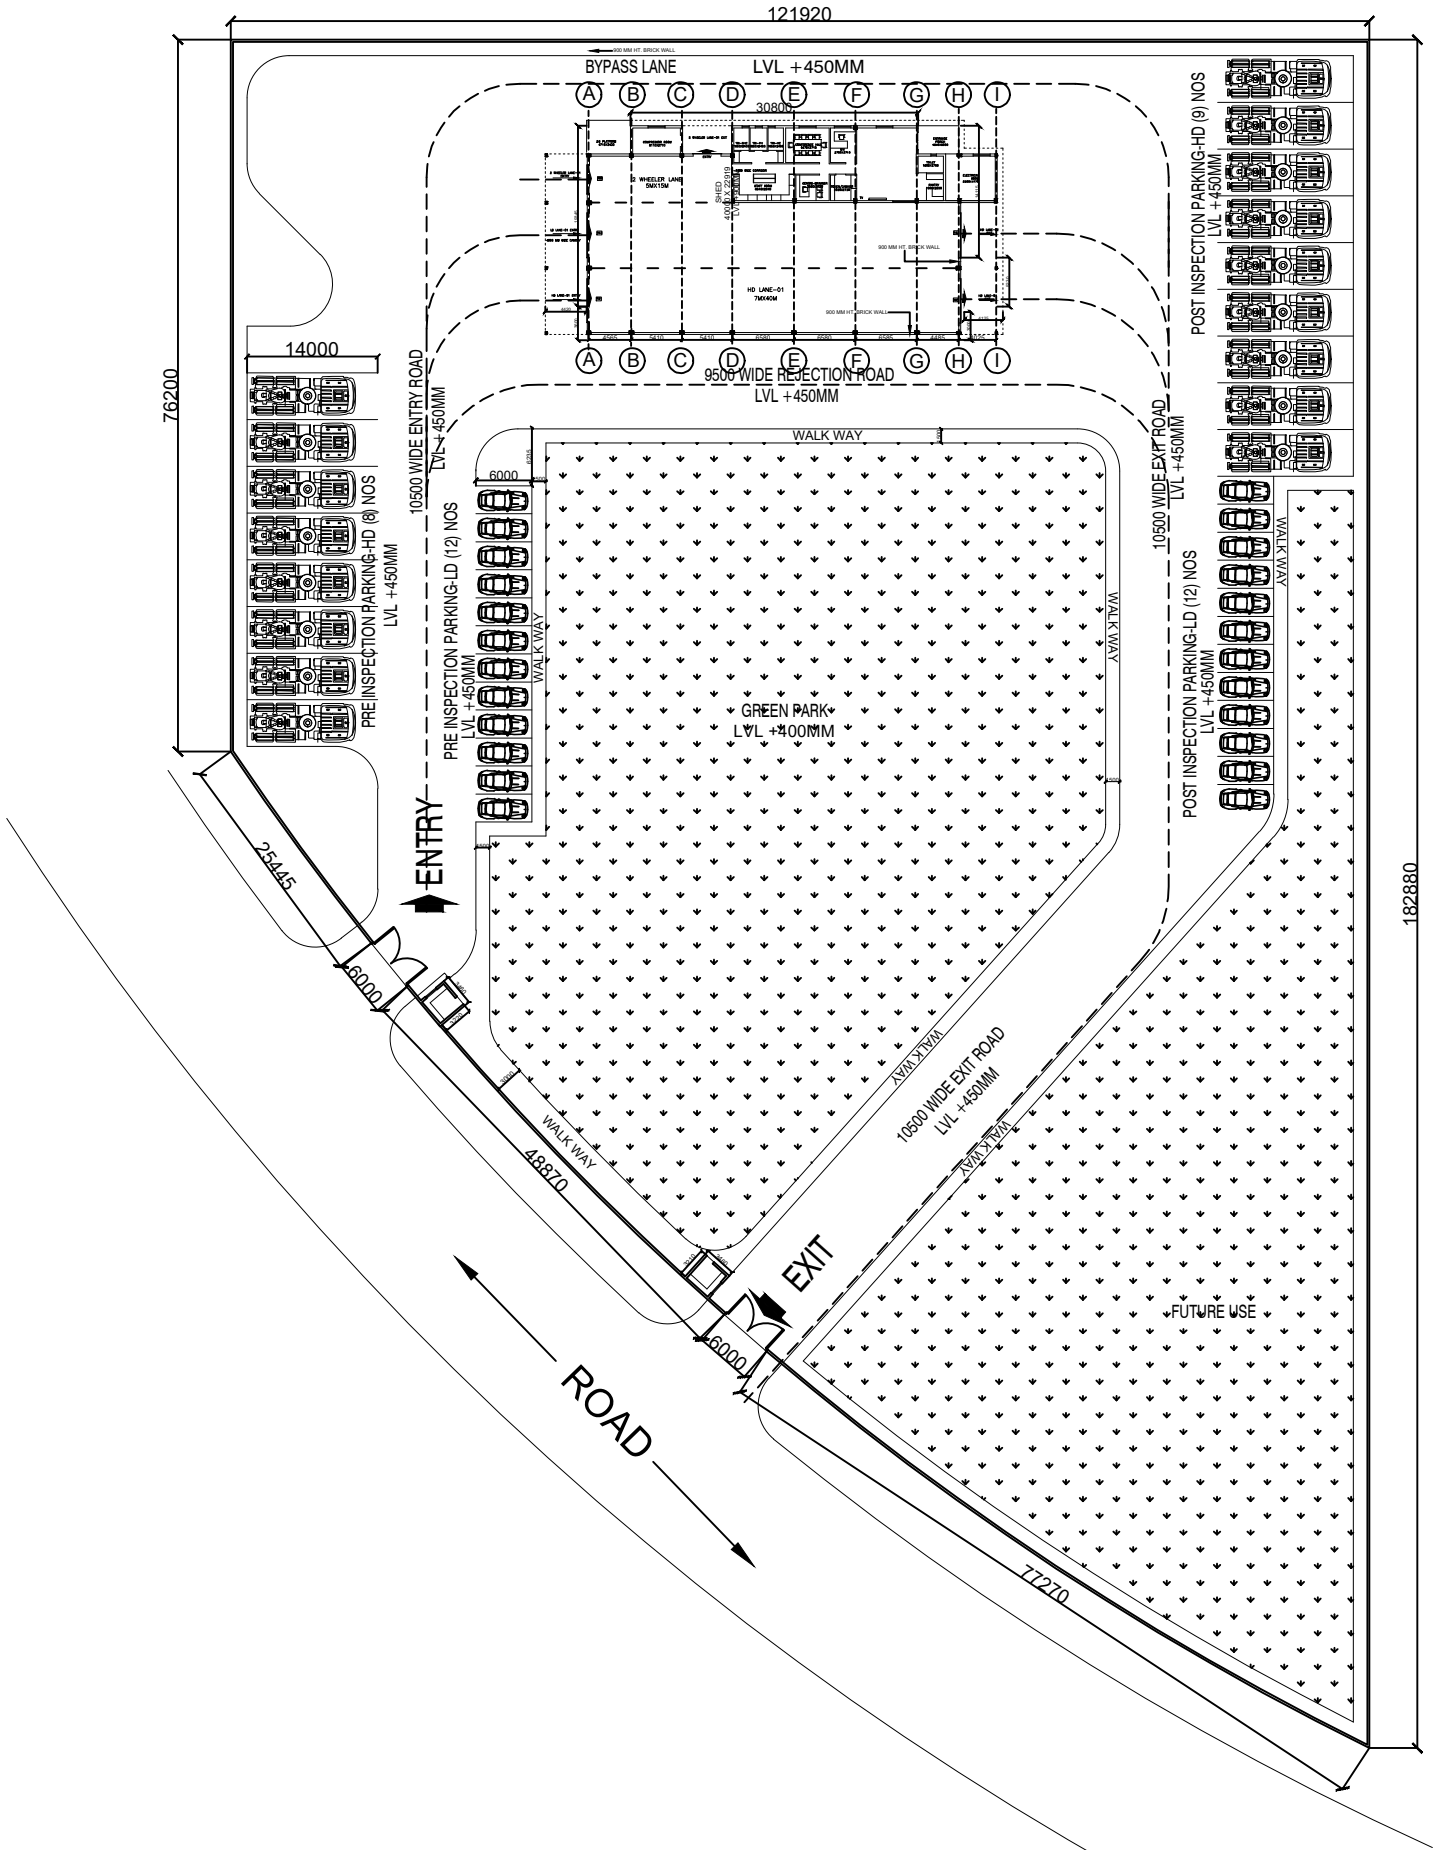

| CLIENT                                               | REVISIONS |         |      |             |
|------------------------------------------------------|-----------|---------|------|-------------|
| TRANSPORT<br>DEPARTMENT,<br>GOVERNMENT OF<br>ODISHA. |           |         |      |             |
|                                                      |           |         |      |             |
|                                                      |           |         |      |             |
|                                                      | SL.       | REV.No. | DATE | DESCRIPTION |


|                                                                                     |
|-------------------------------------------------------------------------------------|
| EXECUTING AGENCY:                                                                   |
|  |
| INTERNATIONAL CENTER FOR<br>AUTOMOTIVE TECHNOLOGY                                   |

|                                                                                                   |
|---------------------------------------------------------------------------------------------------|
| PRIME CONSULTANT:                                                                                 |
| COMPREHENSIVE ARCHITECTURAL<br>SERVICES, NOIDA                                                    |
| C 202, UTC TOWER, SECTOR 132, NOIDA, U.P.<br>MOB.: +91 9899441033, EMAIL: nirbhayshukla@gmail.com |

|                 |
|-----------------|
| DESIGNATION     |
| CHIEF ARCHITECT |
| ARCHITECT       |


|                  |
|------------------|
| SEAL & SIGNATURE |
|                  |

|           |                                                                     |
|-----------|---------------------------------------------------------------------|
| PROJECT:- | PROPOSED AUTOMATED TESTING<br>STATION (ATS) AT ROURKELA,<br>ODISHA. |
| TITLE:-   | SITE PLAN                                                           |


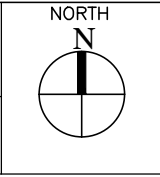



|                         |                     |                       |                |
|-------------------------|---------------------|-----------------------|----------------|
| SCALE: 1:100            |                     |                       |                |
|                         | BY                  | DATE                  |                |
| DRAWN                   | RAMAN ARORA         | 23.11.2023            |                |
| DESIGNED                | NIRBHAY             | 23.11.2023            |                |
| CHECKED                 | NIRBHAY             | 23.11.2023            |                |
| APPROVED                | SHASHANK            | 23.11.2023            |                |
| JOB NO.<br>JAMMU/ARCH-1 | DISCIPLINE<br>ARCH. | DRAWING NO.<br>AR-1.0 | REVISION<br>R0 |

# SAMBALPUR

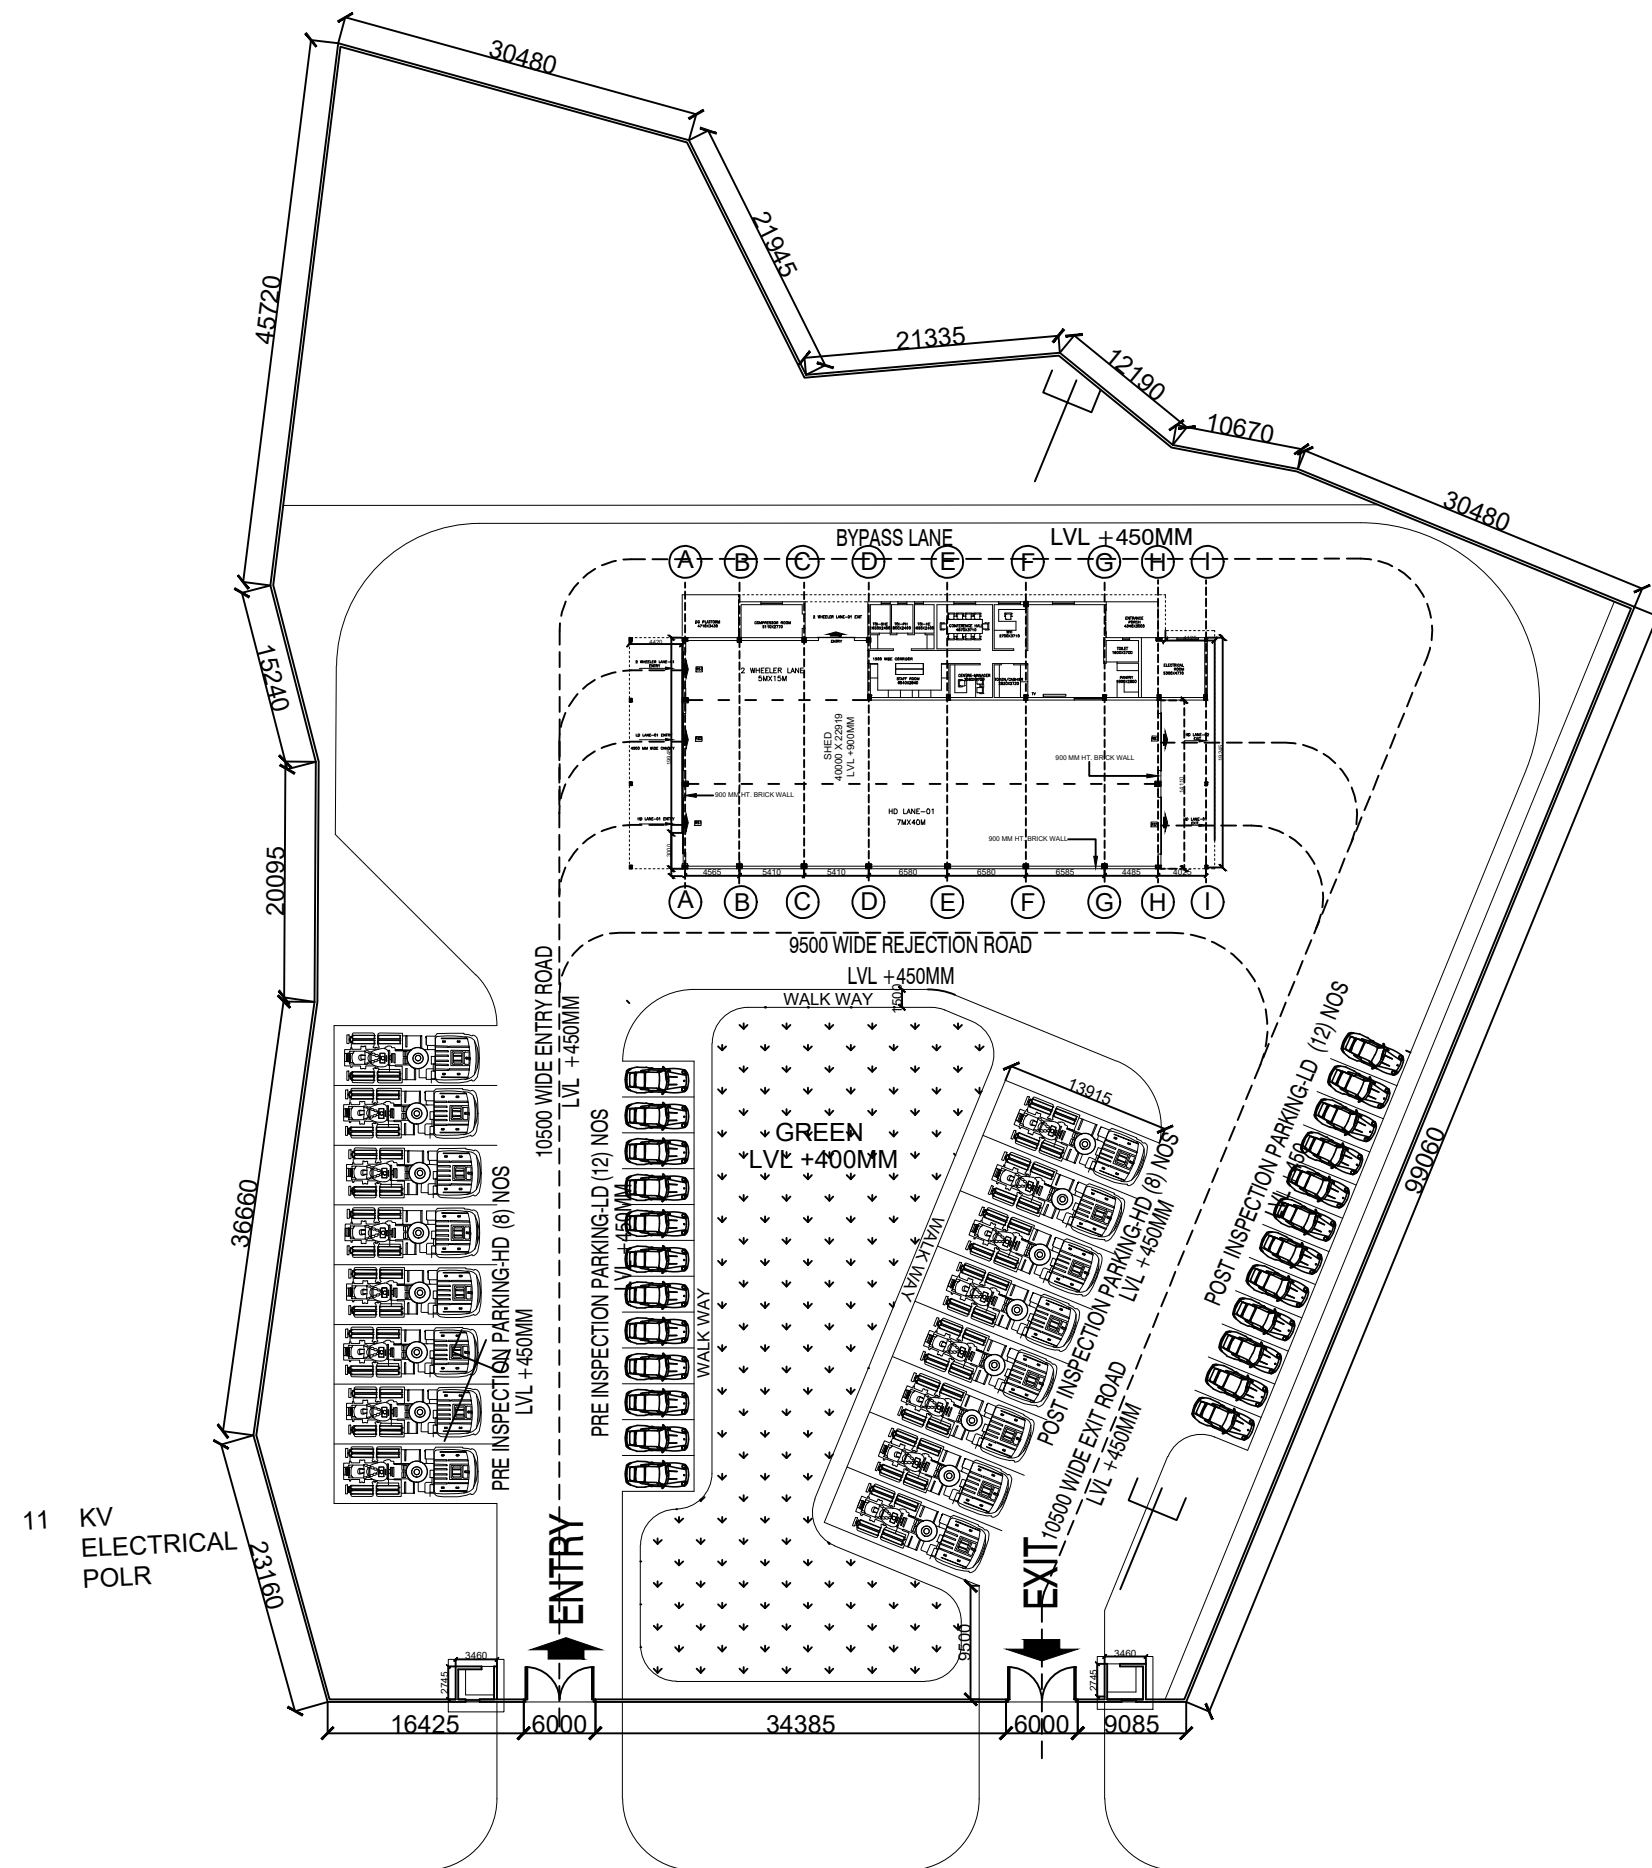

ROAD
  
|                                             |           |         |      |   |   |                 |                                                                                       |           |                                                                           |   |                             |                               |                        |                 |  |
|---------------------------------------------|-----------|---------|------|---|---|-----------------|---------------------------------------------------------------------------------------|-----------|---------------------------------------------------------------------------|---|-----------------------------|-------------------------------|------------------------|-----------------|--|
| CLIENT                                      | REVISIONS |         |      | EXECUTING AGENCY:   | PRIME CONSULTANT:   | DESIGNATION     | SEAL & SIGNATURE                                                                      | PROJECT:— | <div>PROPOSED AUTOMATED TESTING STATION (ATS) AT SAMBALPUR, ODISHA.</div> | <div>NORTH</div> <div></div> | SCALE: 1:100                |                               |                        |                 |  |
| TRANSPORT DEPARTMENT, GOVERNMENT OF ODISHA. |           |         |      | <div></div> <div>INTERNATIONAL CENTER FOR AUTOMOTIVE TECHNOLOGY</div> | <div>COMPREHENSIVE ARCHITECTURAL SERVICES, NOIDA</div> <div>C 202, UTC TOWER, SECTOR 132, NOIDA, U.P.</div> <div>MOB.: +91 9899441033, EMAIL: nirbhayshukla@gmail.com</div> | CHIEF ARCHITECT |  | TITLE:—   |                                                                           |   | <div>SITE PLAN</div>        | <div>DRAWN</div>              | <div>BY</div>          | <div>DATE</div> |  |
|                                             |           |         |      |   |   |                 |                                                                                       |           |                                                                           |   |                             | DESIGNED                      | NIRBHAY                | 23.11.2023      |  |
|                                             |           |         |      |   |   |                 |                                                                                       |           |                                                                           |   |                             | CHECKED                       | NIRBHAY                | 23.11.2023      |  |
|                                             |           |         |      |   |   |                 |                                                                                       |           |                                                                           |   |                             | APPROVED                      | SHASHANK               | 23.11.2023      |  |
|                                             | SL.       | REV.No. | DATE | DESCRIPTION   |   | ARCHITECT       |                                                                                       |           |                                                                           | <div>JOB NO. JAMMU/ARCH-1</div>                                                                                   | <div>DISCIPLINE ARCH.</div> | <div>DRAWING NO. AR-1.0</div> | <div>REVISION RO</div> |                 |  |

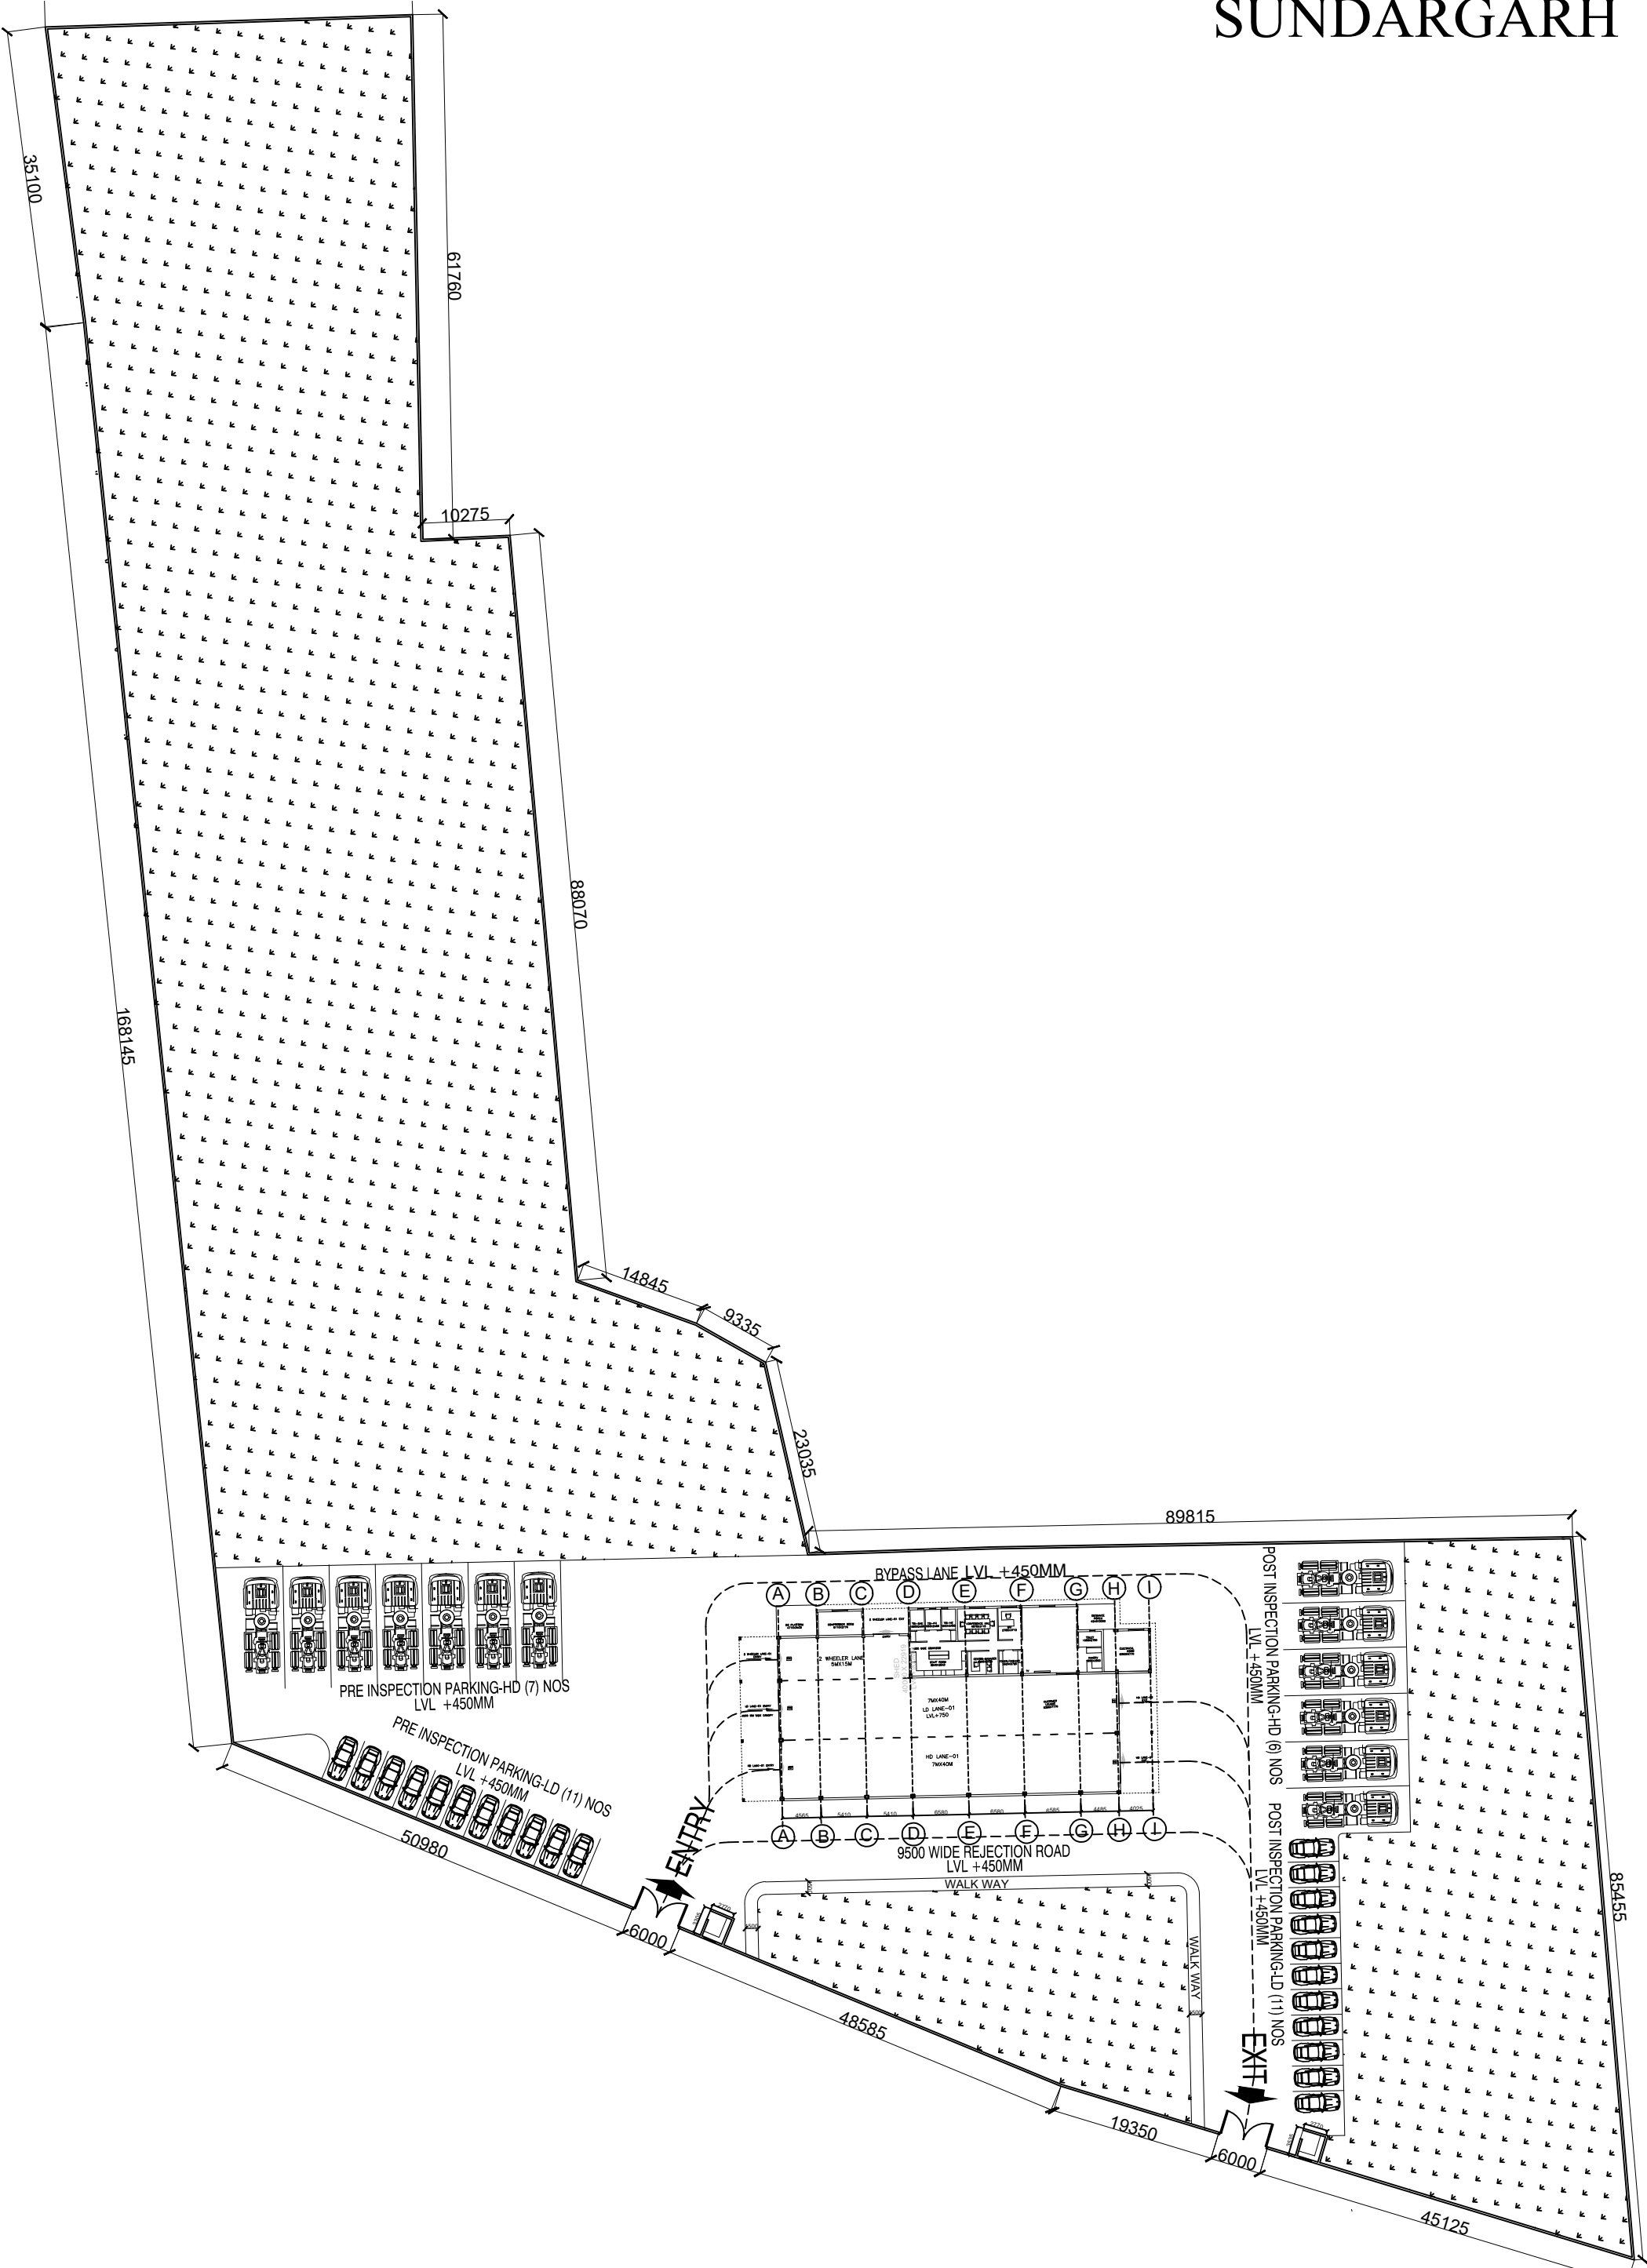

|                                              |   |           |        |      |             |   |                 |                  |                                                                           |                                                                                       |              |                   |                    |  |
|----------------------------------------------|---|-----------|--------|------|-------------|---|-----------------|------------------|---------------------------------------------------------------------------|---------------------------------------------------------------------------------------|--------------|-------------------|--------------------|--|
| CLIENT                                       | EXECUTING AGENCY:   | REVISIONS |        |      |             | PRIME CONSULTANT:   | DESIGNATION     | SEAL & SIGNATURE | PROJECT:- PROPOSED AUTOMATED TESTING STATION (ATS) AT SUNDERGARH, ODISHA. |  | SCALE: 1:100 |                   |                    |  |
| TRANSPORT DEPARTMENT,<br>VERNMENT OF ODISHA. | <br>INTERNATIONAL CENTER FOR<br>AUTOMOTIVE TECHNOLOGY |           |        |      |             | COMPREHENSIVE ARCHITECTURAL<br>SERVICES, NOIDA<br><br>C 202, UTC TOWER, SECTOR 132, NOIDA, U.P.<br>MOB.: +91 9899441033, EMAIL: nirbhayshukla@gmail.com | CHIEF ARCHITECT |                  | TITLE:-<br><br>SITE PLAN                                                  |                                                                                       | DRAWN        | BY<br>RAMAN ARORA | DATE<br>17.02.2024 |  |
|                                              |   |           |        |      |             |   |                 |                  |                                                                           |                                                                                       | DESIGNED     | NIRBHAY           | 17.02.2024         |  |
|                                              |   |           |        |      |             |   |                 |                  |                                                                           |                                                                                       | CHECKED      | NIRBHAY           | 17.02.2024         |  |
|                                              |   | SL        | REV.No | DATE | DESCRIPTION |   |                 |                  |                                                                           | APPROVED                                                                              | SHASHANK     | 17.02.2024        |                    |  |
|                                              |   |           |        |      |             |   |                 |                  |                                                                           | JOB NO.                                                                               | DISCIPLINE   | DRAWING NO.       | REVISION           |  |