


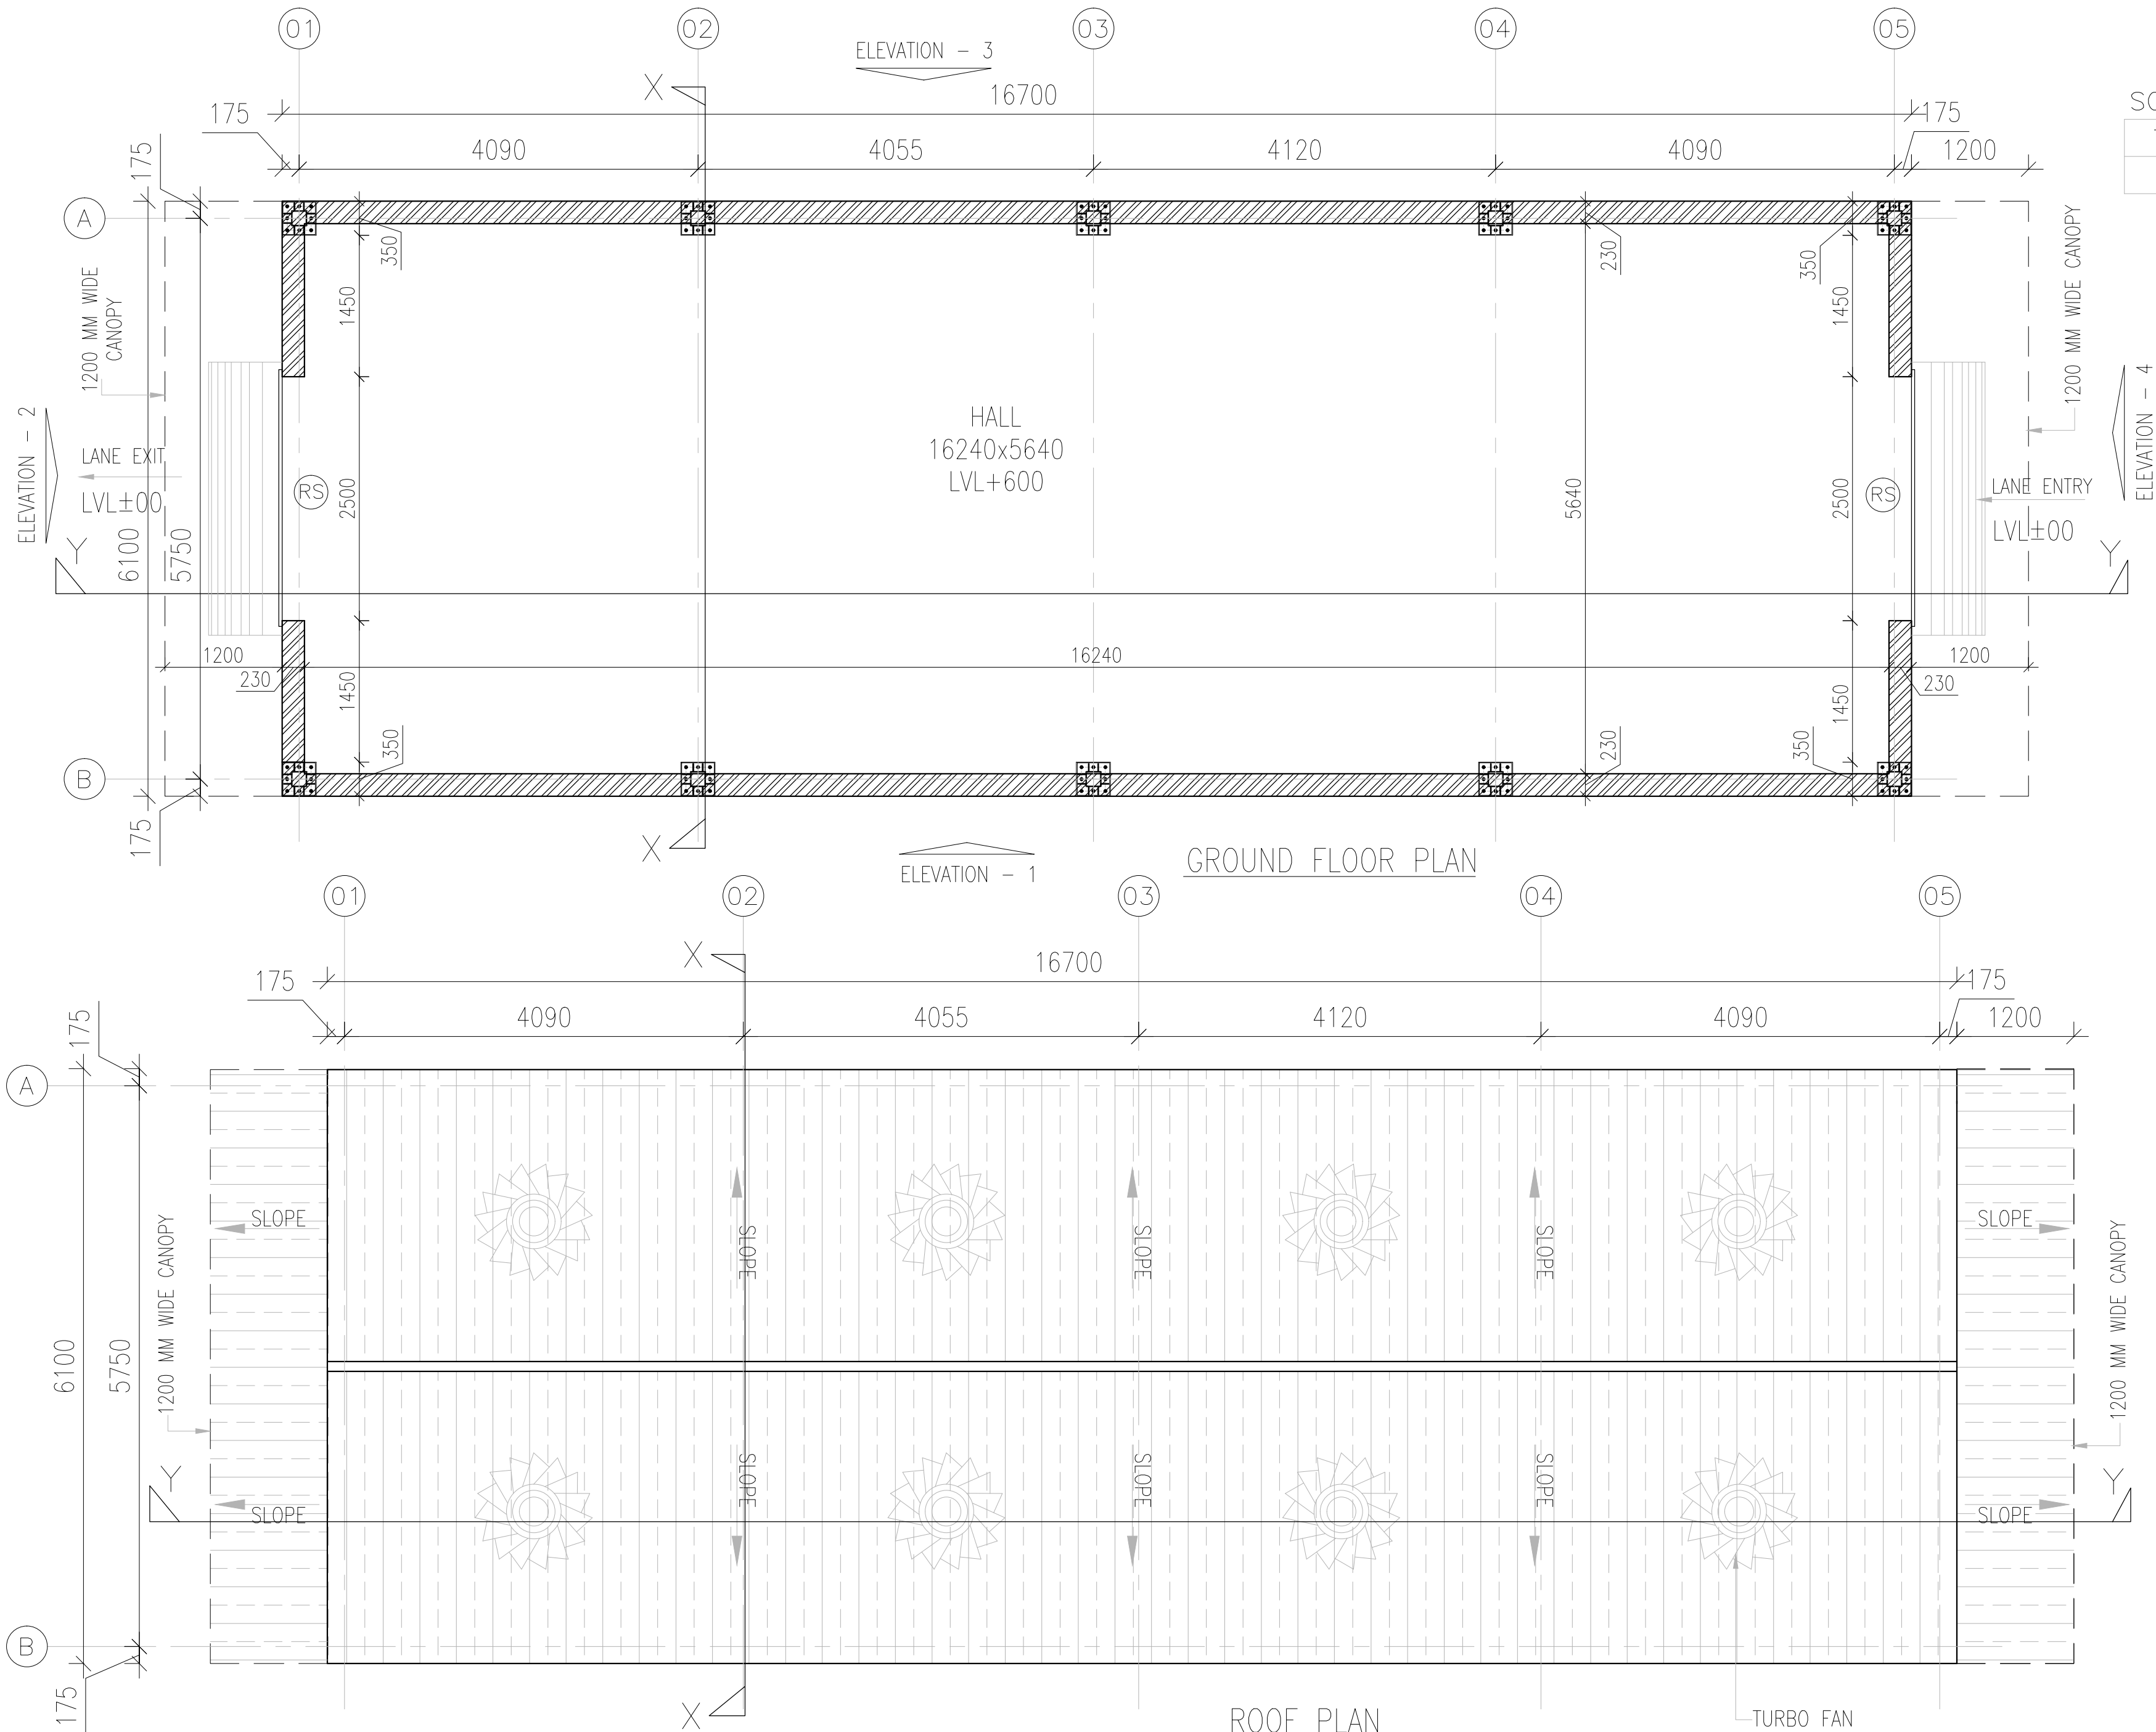

SCHEDULE OF DOORS & WINDOWS

TYPE	SIZE	CILL HEIGHT
RS	2500X3000	3000

REVISIONS

S.No.	REV.No.	DATE	DISC.
-------	---------	------	-------

CLIENT

**INTERNATIONAL CENTRE FOR
AUTOMOTIVE TECHNOLOGY**

CLIENT SEAL & SIGN.

EXECUTING AGENCY:

PRIME CONSULTANT:

**COMPREHENSIVE ARCHITECTURAL
SERVICES, NOIDA**

DESIGNATION SEAL &SIGNATURE

CHIEF ARCHITECT

ARCHITECT

PROJECT:-


**PROPOSED INSPECTION &
CERTIFICATION CENTER AT ARILO.
CUTTACK , ODISHA , INDIA**

TITLE:-


FLOOR PLANS

SCALE: 1:100


BY		DATE
DRAWN	SURENDRA	12.09.2023
DESIGNED	NIRBHAY	12.09.2023
CHECKED	NIRBHAY	12.09.2023
APPROVED	SHASHANK	12.09.2023
JOB NO. CUTT/ARCH-01	DISCIPLINE ARCH.	DRAWING NO. ARCH-01
		REVISION RO

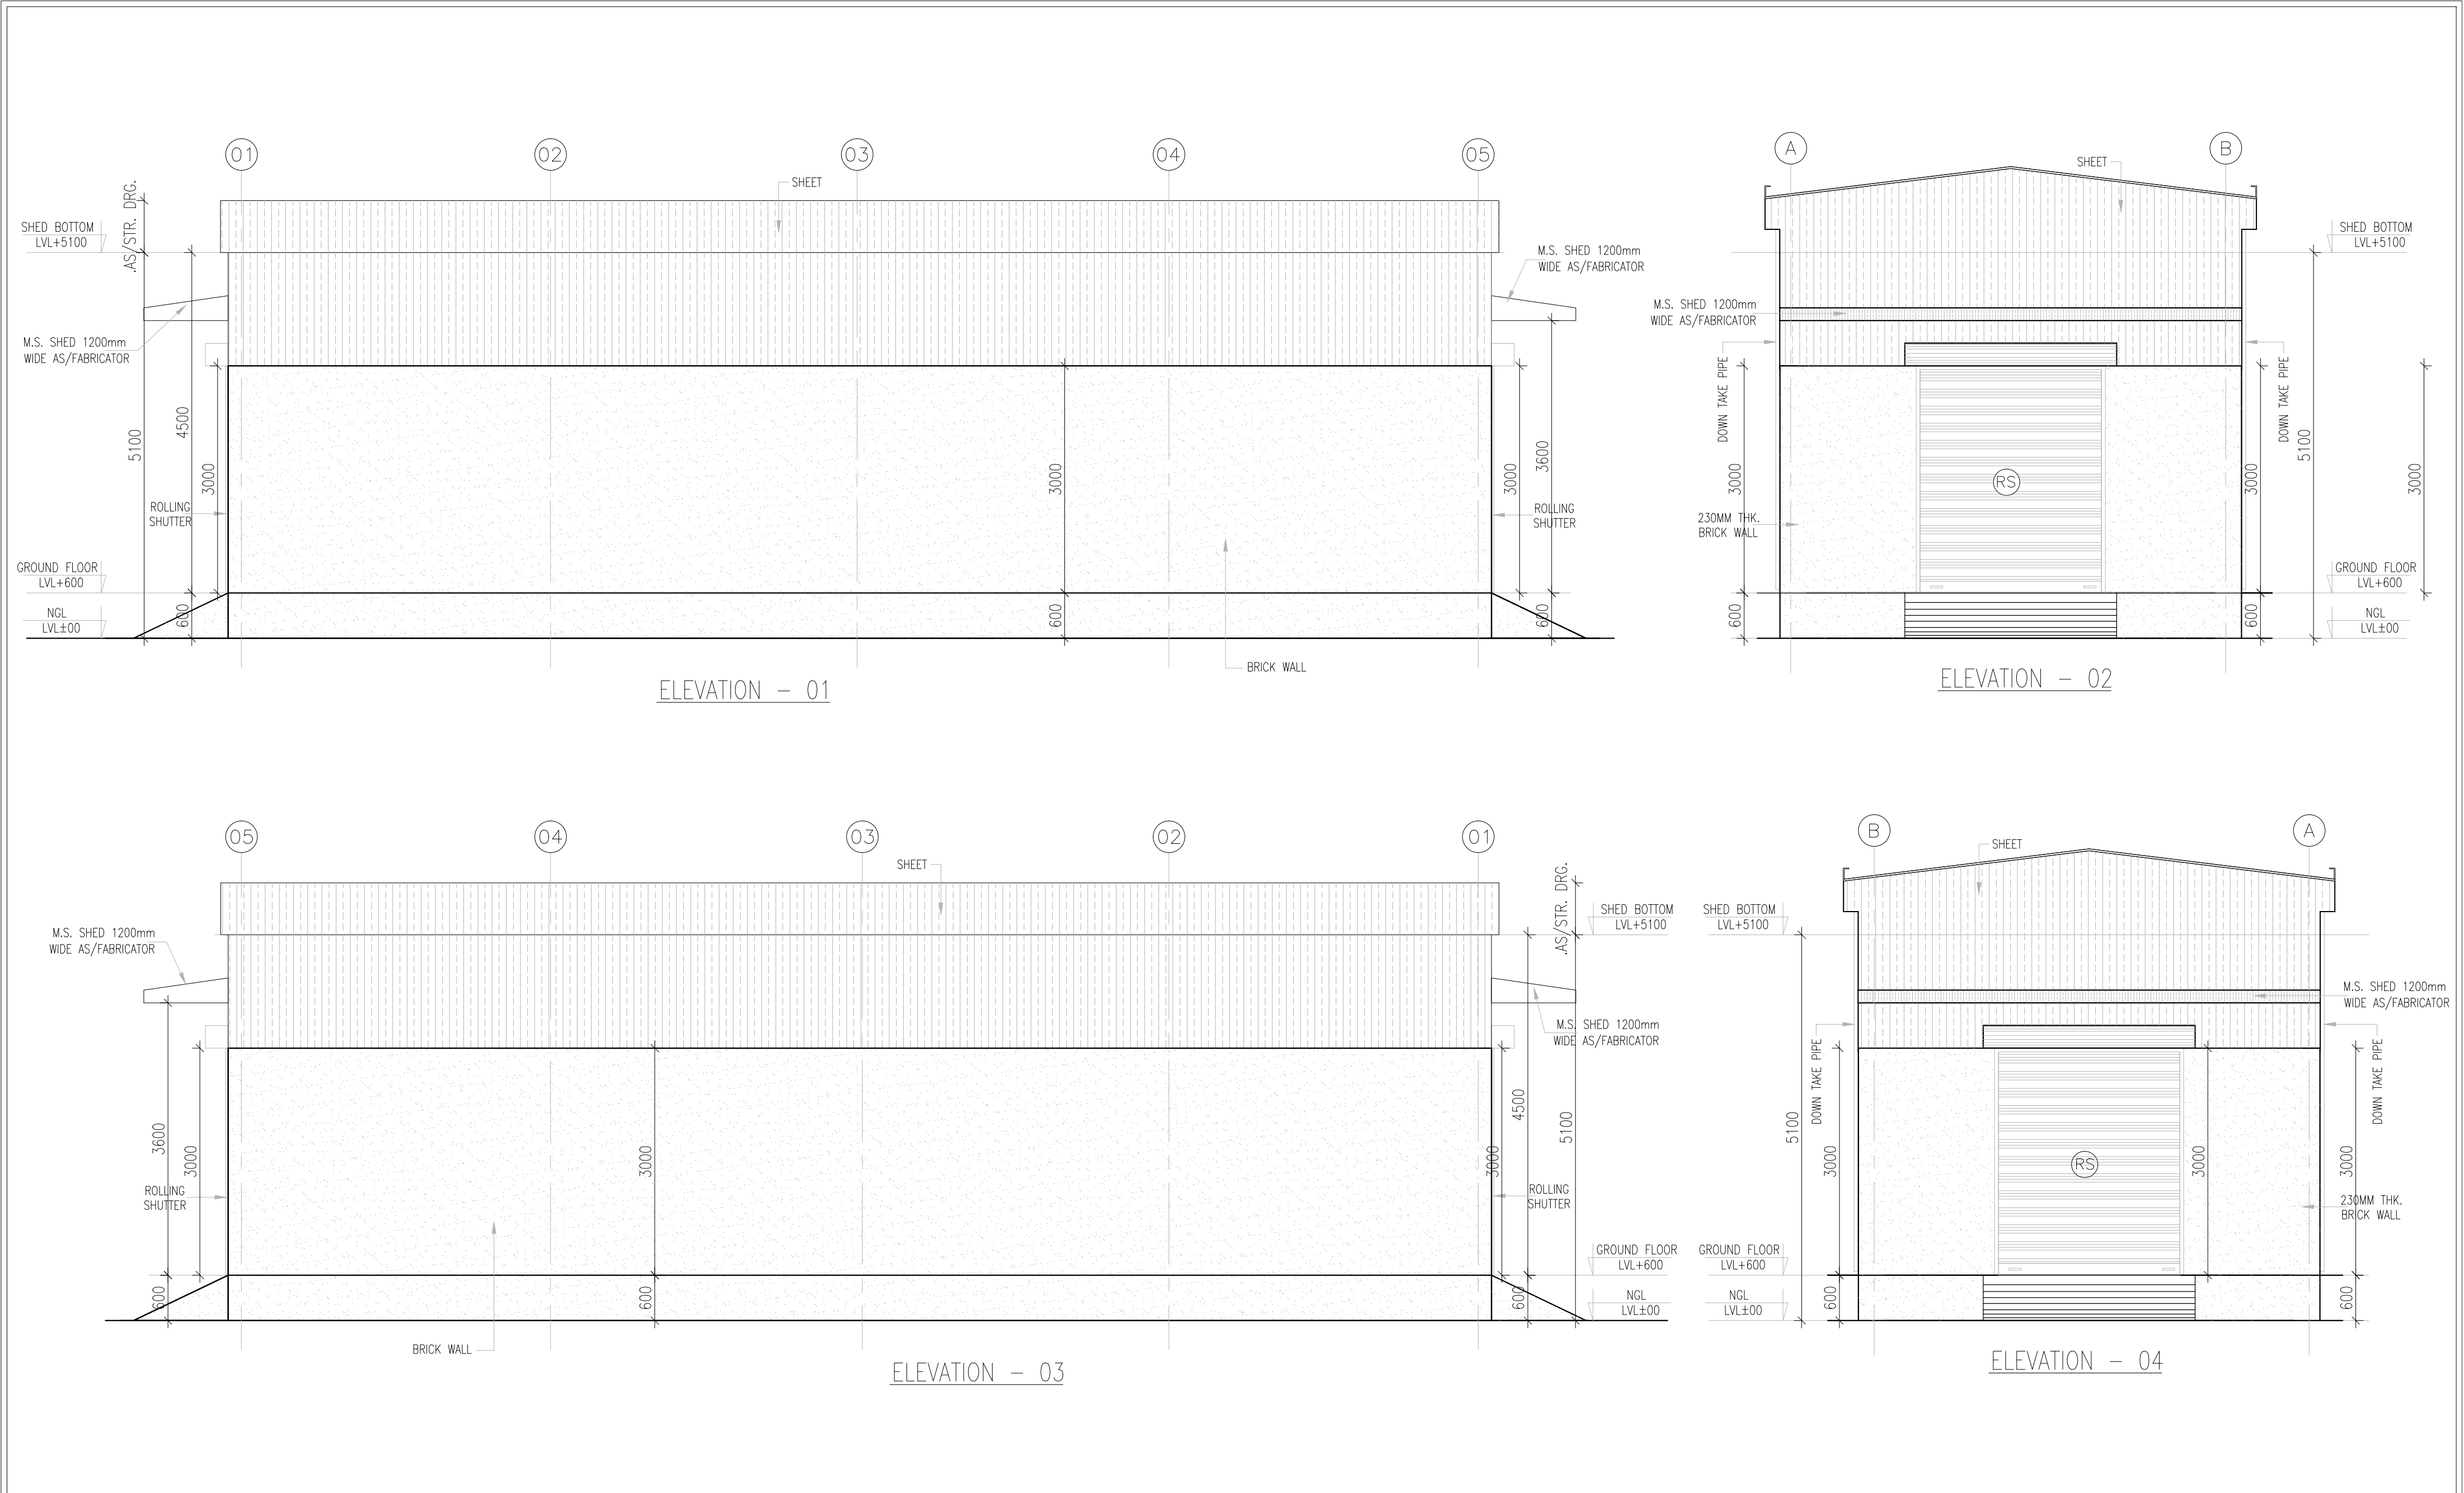

CLIENT	CLIENT SEAL & SIGN.	REVISIONS				EXECUTING AGENCY:	PRIME CONSULTANT:	DESIGNATION	SEAL & SIGNATURE	PROJECT:–	NORTH	SCALE: 1:100				
INTERNATIONAL CENTRE FOR AUTOMOTIVE TECHNOLOGY							COMPREHENSIVE ARCHITECTURAL SERVICES, NOIDA	CHIEF ARCHITECT		PROPOSED INSPECTION & CERTIFICATION CENTER AT ARILO. CUTTACK , ODISHA , INDIA			BY	DATE		
														TITLE:–		
		S.No.	REV.No.	DATE	DISC.			ARCHITECT		ELEVATION – 01 TO 04		JOB NO. CUTT/ARCH-02	DISCIPLINE ARCH.	DRAWING NO. ARCH-02	REVISION RO	

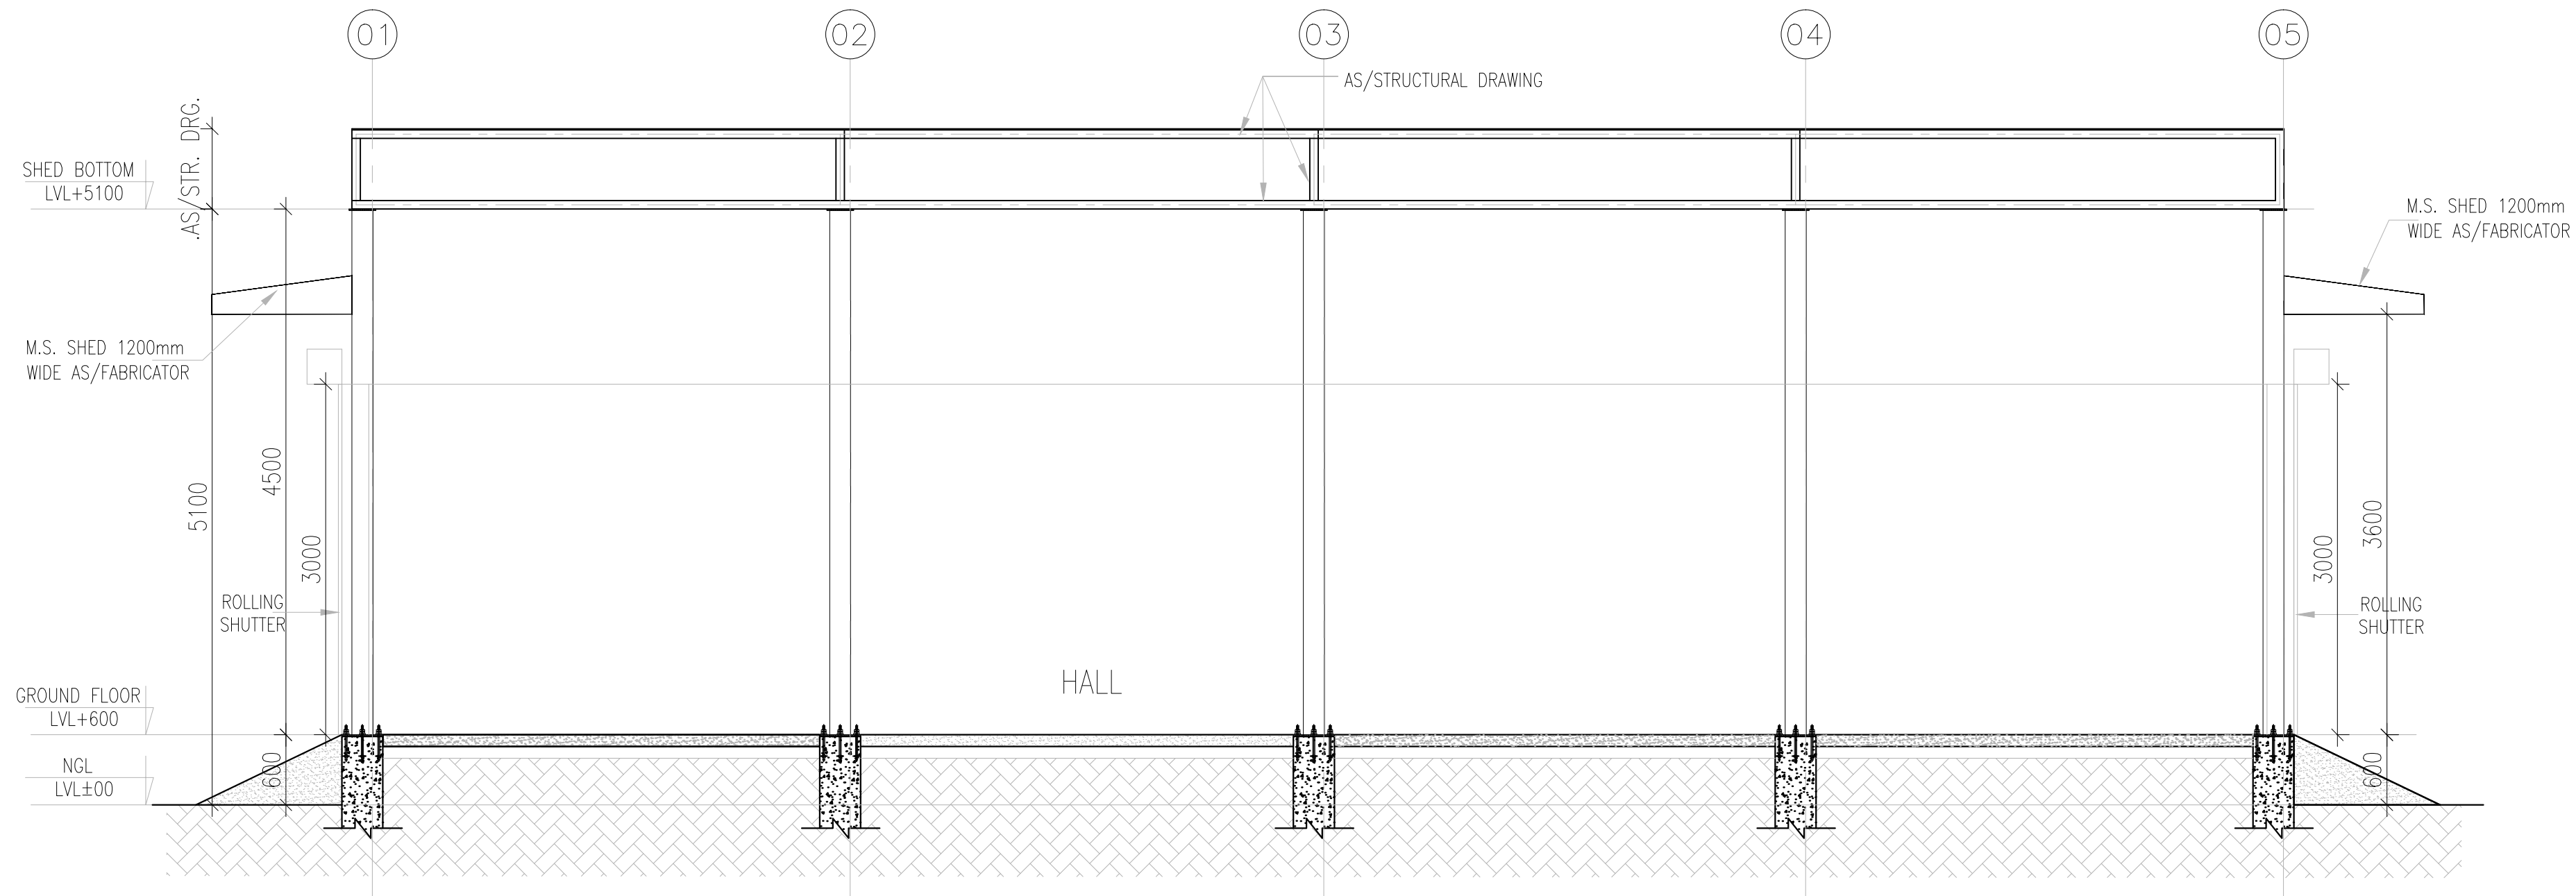

SECTION-YY

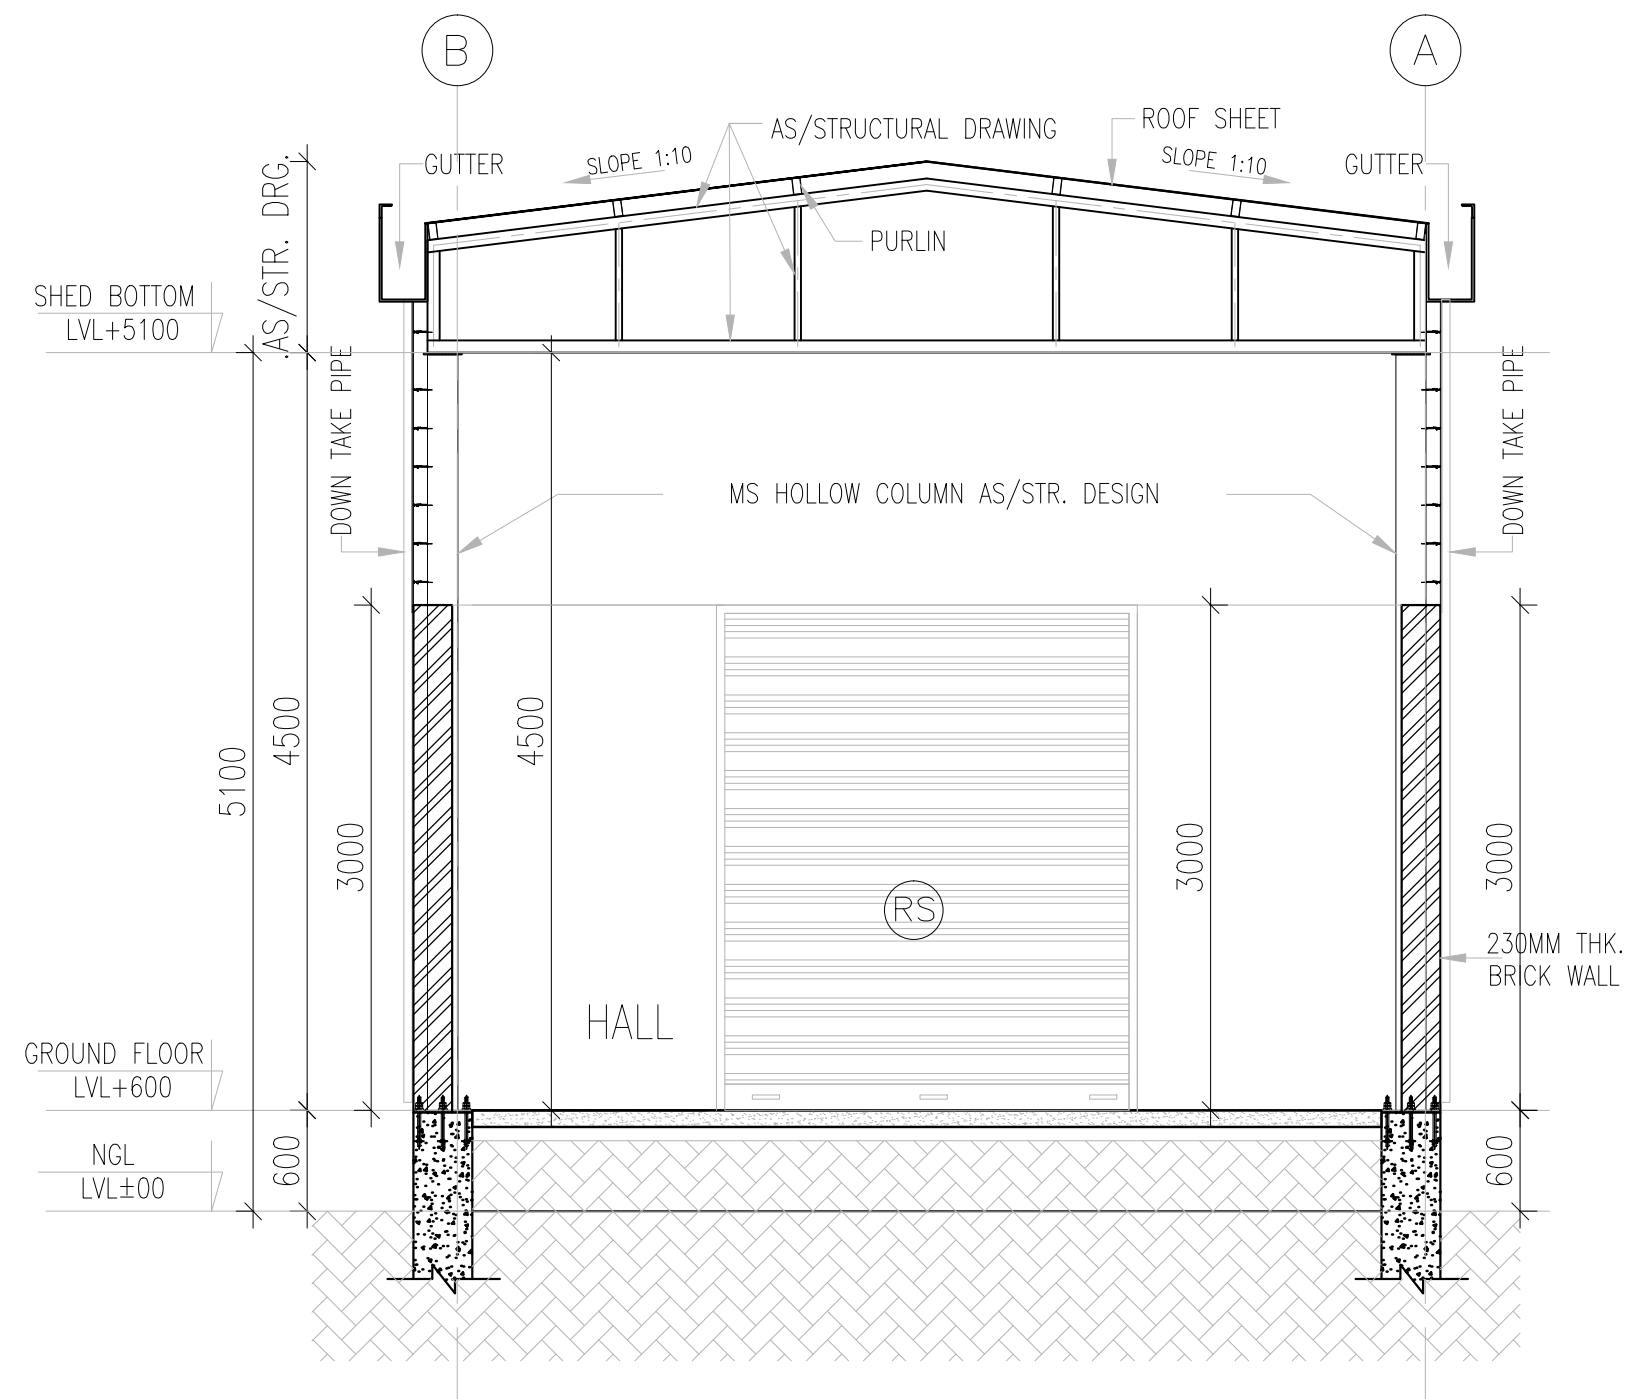

SECTION XX

REVISIONS

S.No. REV.No. DATE DISC.

CLIENT

**INTERNATIONAL CENTRE FOR
AUTOMOTIVE TECHNOLOGY**

CLIENT SEAL & SIGN.

EXECUTING AGENCY:

PRIME CONSULTANT:

**COMPREHENSIVE ARCHITECTURAL
SERVICES, NOIDA**

DESIGNATION SEAL & SIGNATURE

CHIEF ARCHITECT

ARCHITECT

PROJECT:-

**PROPOSED INSPECTION &
CERTIFICATION CENTER AT ARILO.
CUTTACK , ODISHA , INDIA**

TITLE:-

SECTION - XX & YY

SCALE: 1:100

	BY	DATE
DRAWN	SURENDRA	12.09.2023
DESIGNED	NIRBHAY	12.09.2023
CHECKED	NIRBHAY	12.09.2023
APPROVED	SHASHANK	12.09.2023
JOB NO. CUTT/ARCH-03	DISCIPLINE ARCH.	DRAWING NO. ARCH-03
		REVISION RO